

PRELIMINARY

**lenity**  
architecture, inc.  
3150 Kettle Court SE, Salem, Oregon 97301  
P: 503.399.1090 W: lenityarchitecture.com

**SFO**  
SENESTRARO FAMILY  
ORTHODONTICS

SENESTRARO FAMILY  
ORTHODONTICS  
SHERWOOD, OR.

**LIGHTING  
SITE PLAN**

DATE: 04/03/2020  
REVISED DATE:  
**SHEET  
E1.1**

NOT FOR CONSTRUCTION

Symbol	Label	Catalog Number	Description	Lumens per Lamp	LLF	Wattage	Distribution	Notes
NOT USED	SW	DC-WS05-F840S-WT	Surface-mounted Luminaires	2470	1	24.7841		
NOT USED	ST	4451 LED WHT41 MFL LLV	11-1/16" L X 5-15/16" H X 6-7/8" D. UNDERWATER FIXTURE 12.4100K COOL WHITE LED WITH CLEAR LENS WITH LOUVER DOOR	80	1	14.75	TYPE III, VERY SHORT, BUG RATING: B0 - U1 - G0	
	SC	FM-W2510	Surface-mounted Luminaires	2139	1	30.613		
	SR4H	DSXO LED P5 40K T4M MVOLT HS	DSXO LED P5 40K T4M MVOLT with housings shield	8873	1	89	TYPE III, SHORT, BUG RATING: B1 - U0 - G2	
	SR5	DSXO LED P5 40K T5M MVOLT	DSXO LED P5 40K T5M MVOLT	12126	1	89	TYPE VS, BUG RATING: B4 - U0 - G2	
NOT USED	SA2H	DSXO LED P5 40K T2M MVOLT HS	DSXO LED P5 40K T2M MVOLT with housings shield	9550	1	89	TYPE III, MEDIUM, BUG RATING: B1 - U0 - G2	

Description	Symbol	Avg	Max	Min	Max/Min	Avg/Min
Parking Lot & Sidewalk	+	2.0 fc	12.8 fc	0.0 fc	N/A	N/A
Rear Sidewalk 1	+	3.9 fc	8.3 fc	0.8 fc	10.4:1	4.9:1
Rear Sidewalk 2	+	1.6 fc	8.1 fc	0.0 fc	N/A	N/A
Spill Light	+	0.0 fc	0.2 fc	0.0 fc	N/A	N/A

PACIFIC HIGHWAY WEST (OR99W)

9,628 SF CLINIC BUILDING

SW MEINECKE PARKWAY

SW PARKWAY COURT

TAX LOT 8200  
TAX MAP 25131BA


TAX LOT 8000  
TAX MAP 25131BA

TAX LOT 7900  
TAX MAP 25131BA

TAX LOT 7800  
TAX MAP 25131BA

TAX LOT 7700  
TAX MAP 25131BA


TAX LOT 8100  
TAX MAP 25131AB

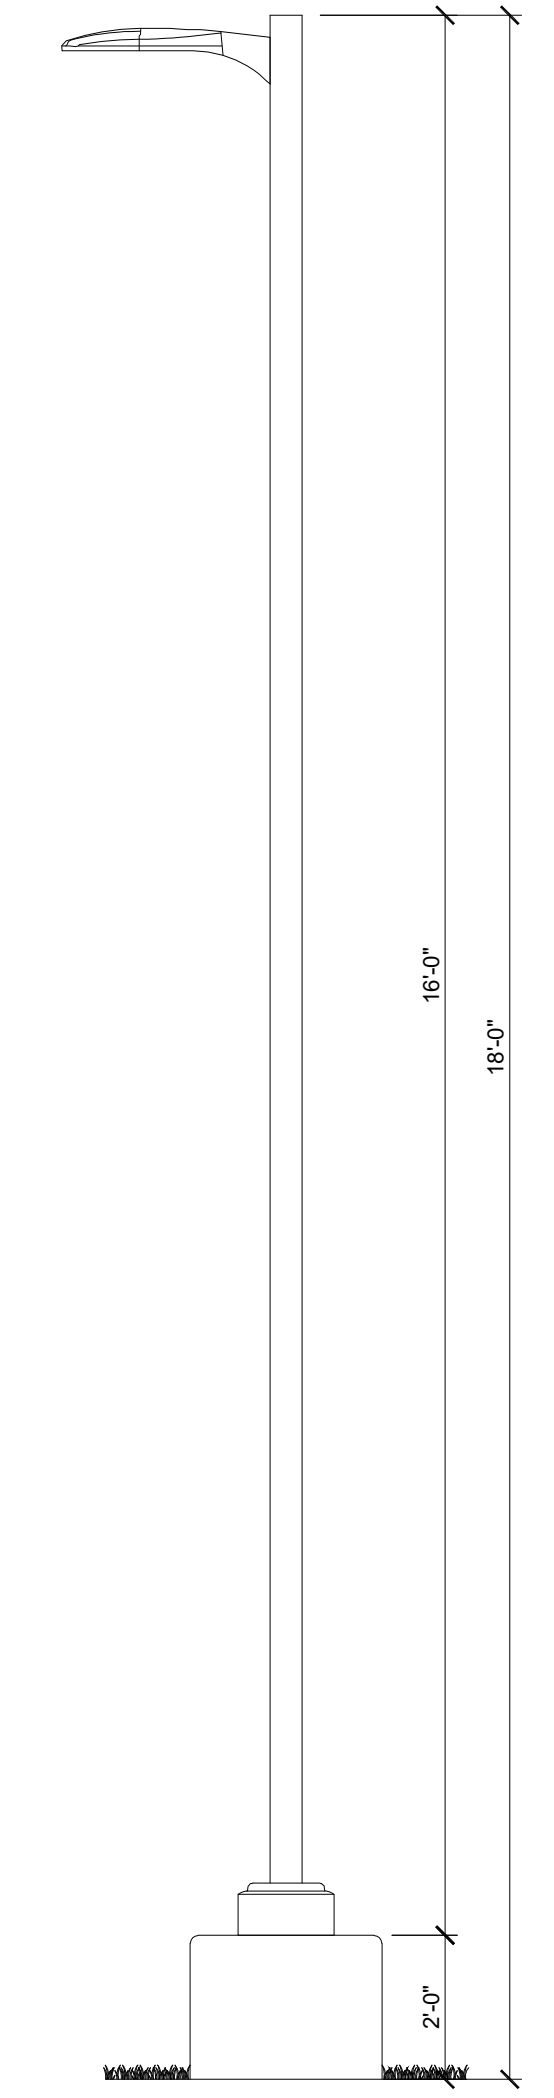

TYPE SR  
PARKING LOT  
LED LIGHT POLE

## LIGHTING SITE PLAN

DATE: 26. MARCH. 2020  
SCALE: 1" = 20'-0"

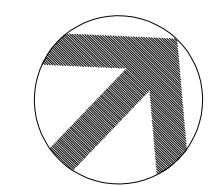

www.lenity.com 10/20/20 8:46 PM admin user File: G:\senestraro\_family\_orthodontics\17457 sw parkway or\_99w\senestraro\_family\_orthodontics\_lighting\_layout