

NOTICE OF NEIGHBORHOOD MEETING

A Neighborhood Meeting will be held on Thursday, December 12, 2024 at the proposed site location; 13470 SW Galbreath Rd, Sherwood, Oregon to inform the community about our proposed project.

Interested parties are encouraged to attend this meeting. Please contact AJ Michaud at 503-692-4675 if additional information is needed.

PROJECT PROPOSAL: R.A. Gray Construction, LLC is proposing a 27,710 sq.ft. building and site parking improvements to be built on currently vacant lot for commercial use (See attached). Plans printed to scale are available upon request.

Meeting Information

DATE – December 5, 2024

TIME - 5 PM

LOCATION – 13470 SW Galbreath Dr

Sherwood, Oregon 97140

CONTACT - AJ Michaud, Project Manager at R.A. Gray Construction, LLC

503-692-4675


REVISIONS	DATE	BY	APP


SW GALBRETH DRIVE
RA GRAY CONSTRUCTION

SITE PLAN

SISUL ENGINEERING
115 PORTLAND AVENUE
CLATSOP, OREGON 97087
(503) 807-0150
FAX: 503-807-0150

SHEET
NO. 001-001
DATE: MAY 2000
SCALE: AS SHOWN
DRAWN: JVS
CHECKED: JVS
DATE: 8/20/00

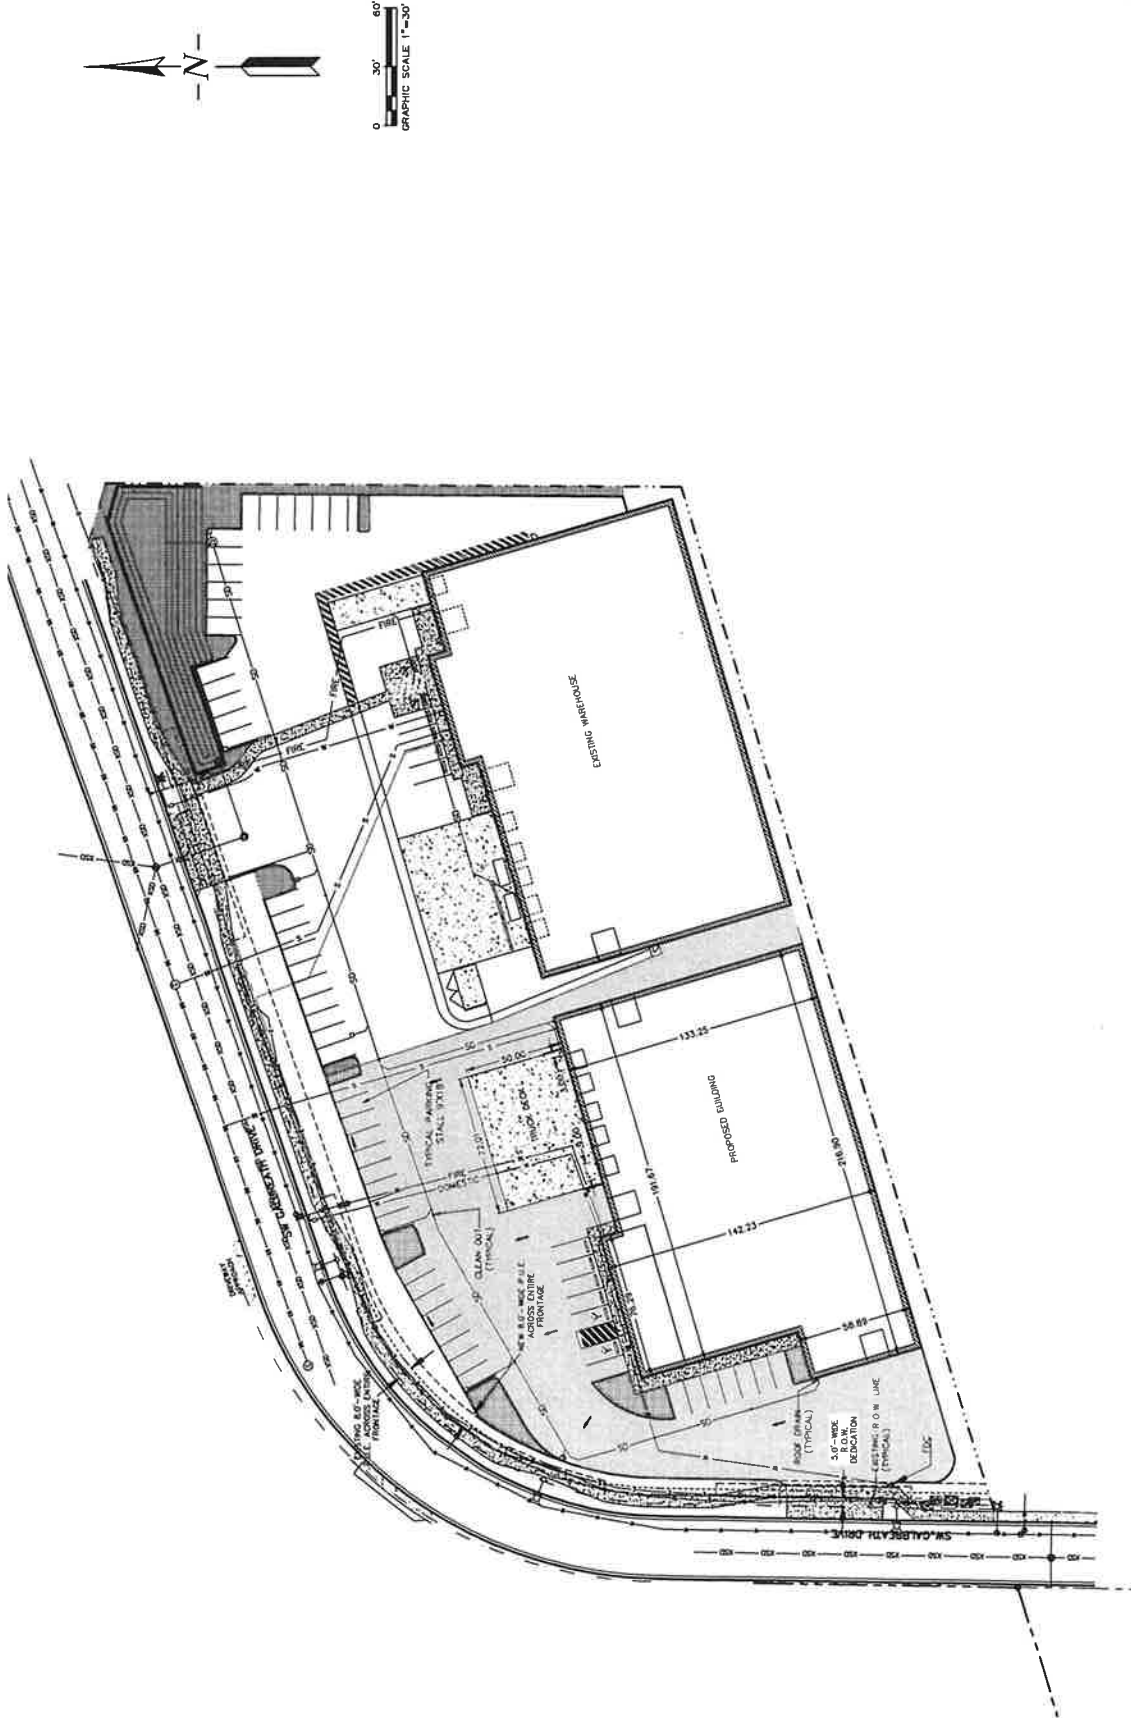

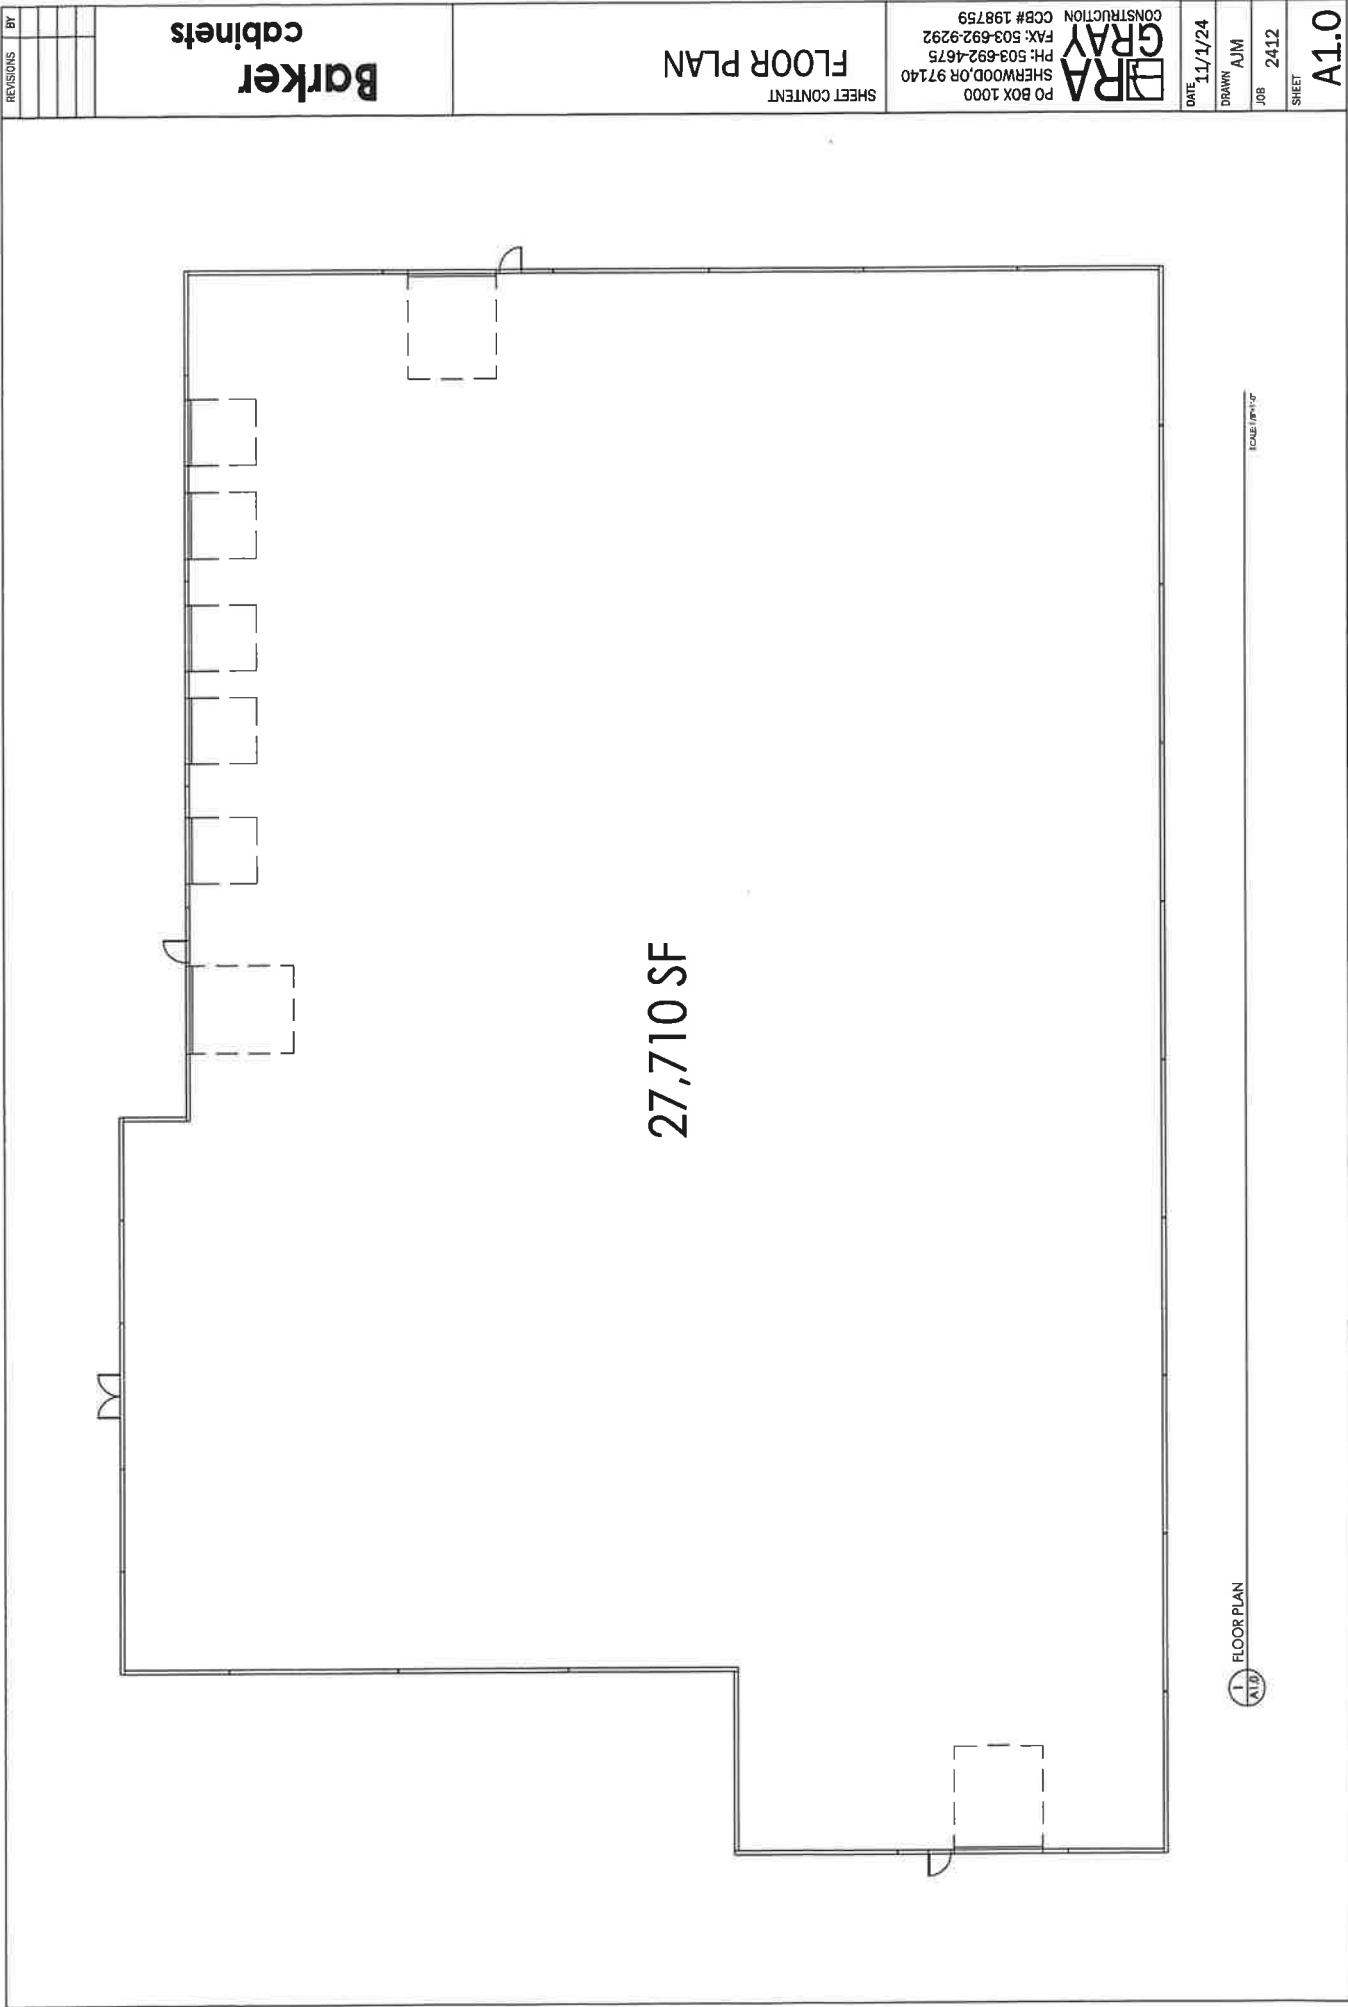

SHEET CONTENT		FLOOR PLAN		Barker cabinets	
PO BOX 1000 SHERWOOD, OR 97140 PH: 503-692-4675 FAX: 503-692-9292 CONSTRUCTION CCB# 198759		DATE 11/1/24		DRAWN AJM	
JOB 2412		SHEET		A1.0	
REVISIONS		BY			

REVISIONS	BY


Barker
cabinets

ELEVATIONS
SHEET CONTENT


GRAY
CONSTRUCTION
PO BOX 1000
SHERWOOD, OR 97140
PH: 503.692.4675
FAX: 503.692.9292
CCB# 198759

DATE 11/1/24
DRAWN AJM
JOB 2412
SHEET

A3.0

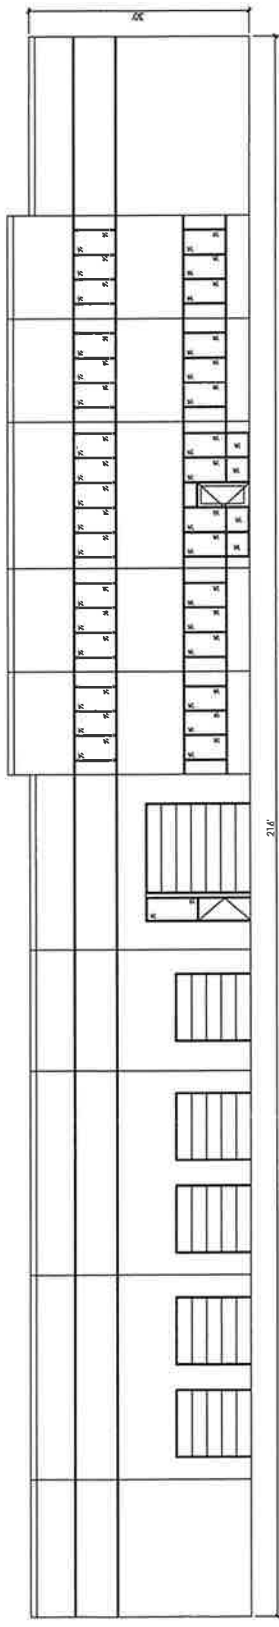

1 FRONT ELEVATION
A3.0
SCALE: 1/8" = 1'-0"

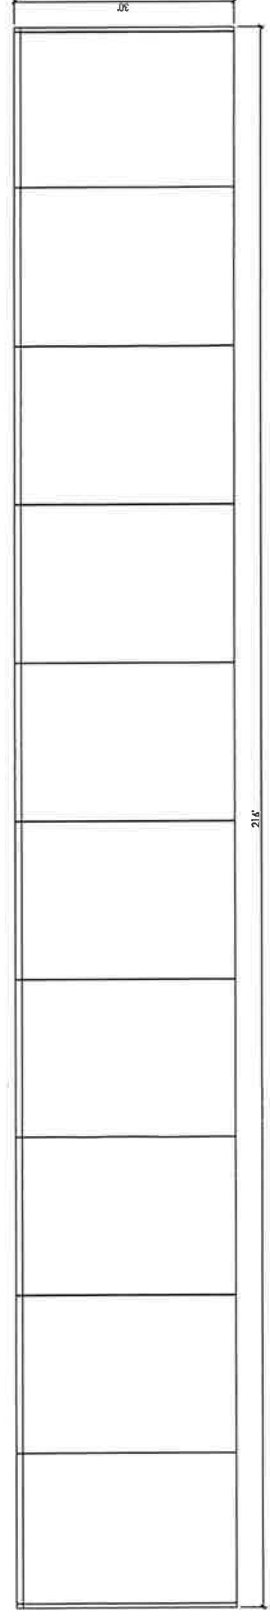

2 BACK ELEVATION
A3.0
SCALE: 1/8" = 1'-0"

A3.1

SHEET

JOB 2412

DRAWN AJM

DATE 11/1/24




PO BOX 1000
SHERWOOD, OR 97140
PH: 503-692-4675
FAX: 503-692-9292
CCB# 198759


ELEVATIONS
SHEET CONTENT

Barker
cabinets

REVISIONS	BY

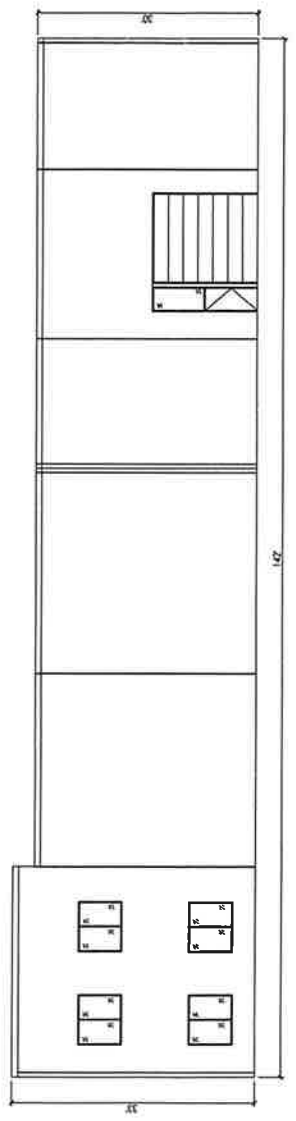

1 SIDE ELEVATION
A3.1

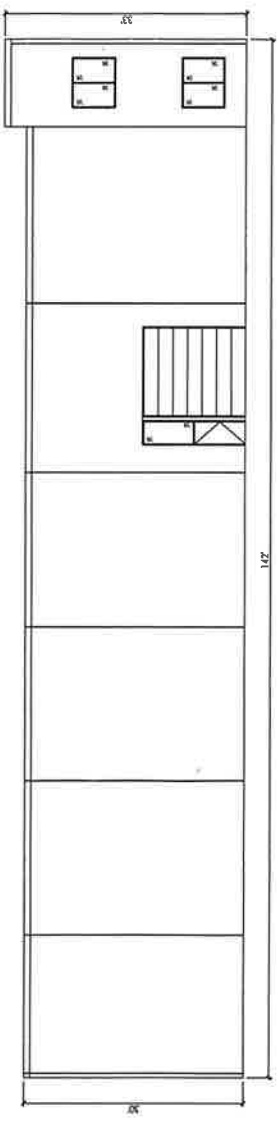

2 SIDE ELEVATION
A3.1