

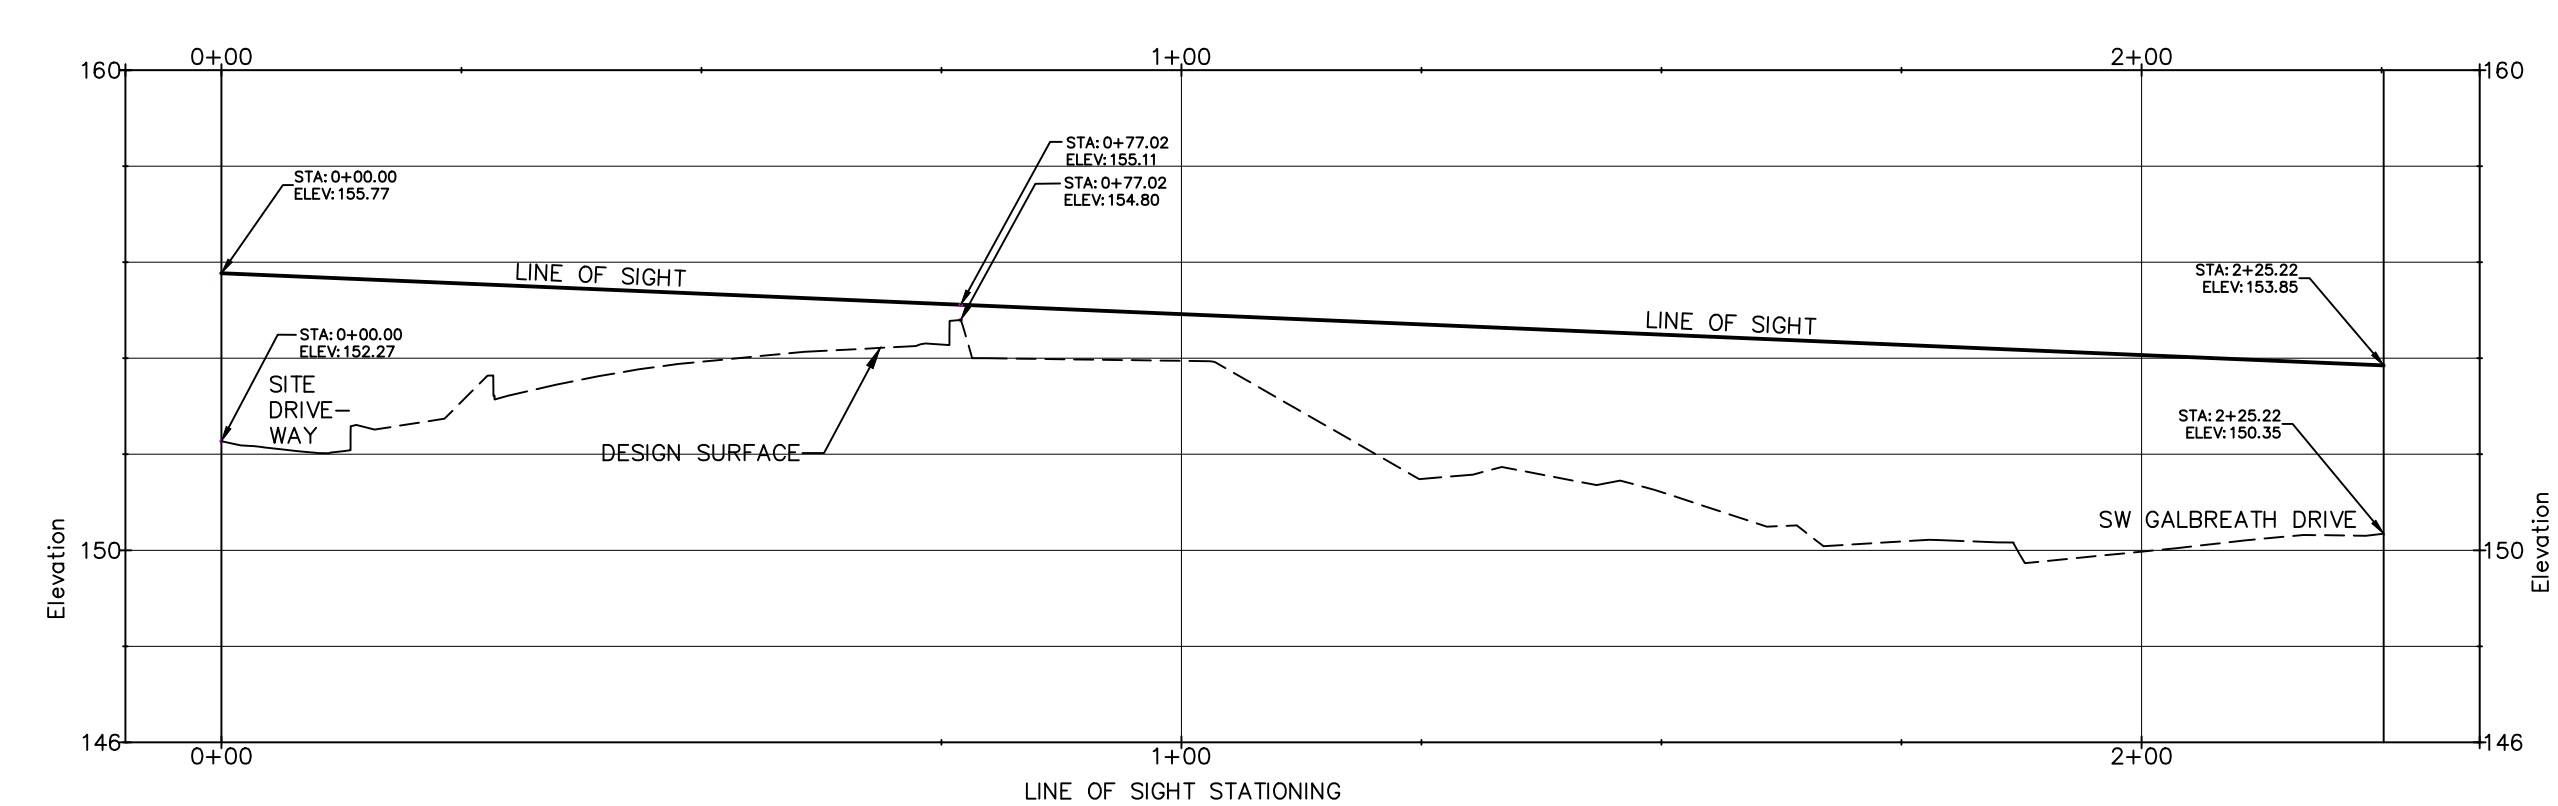
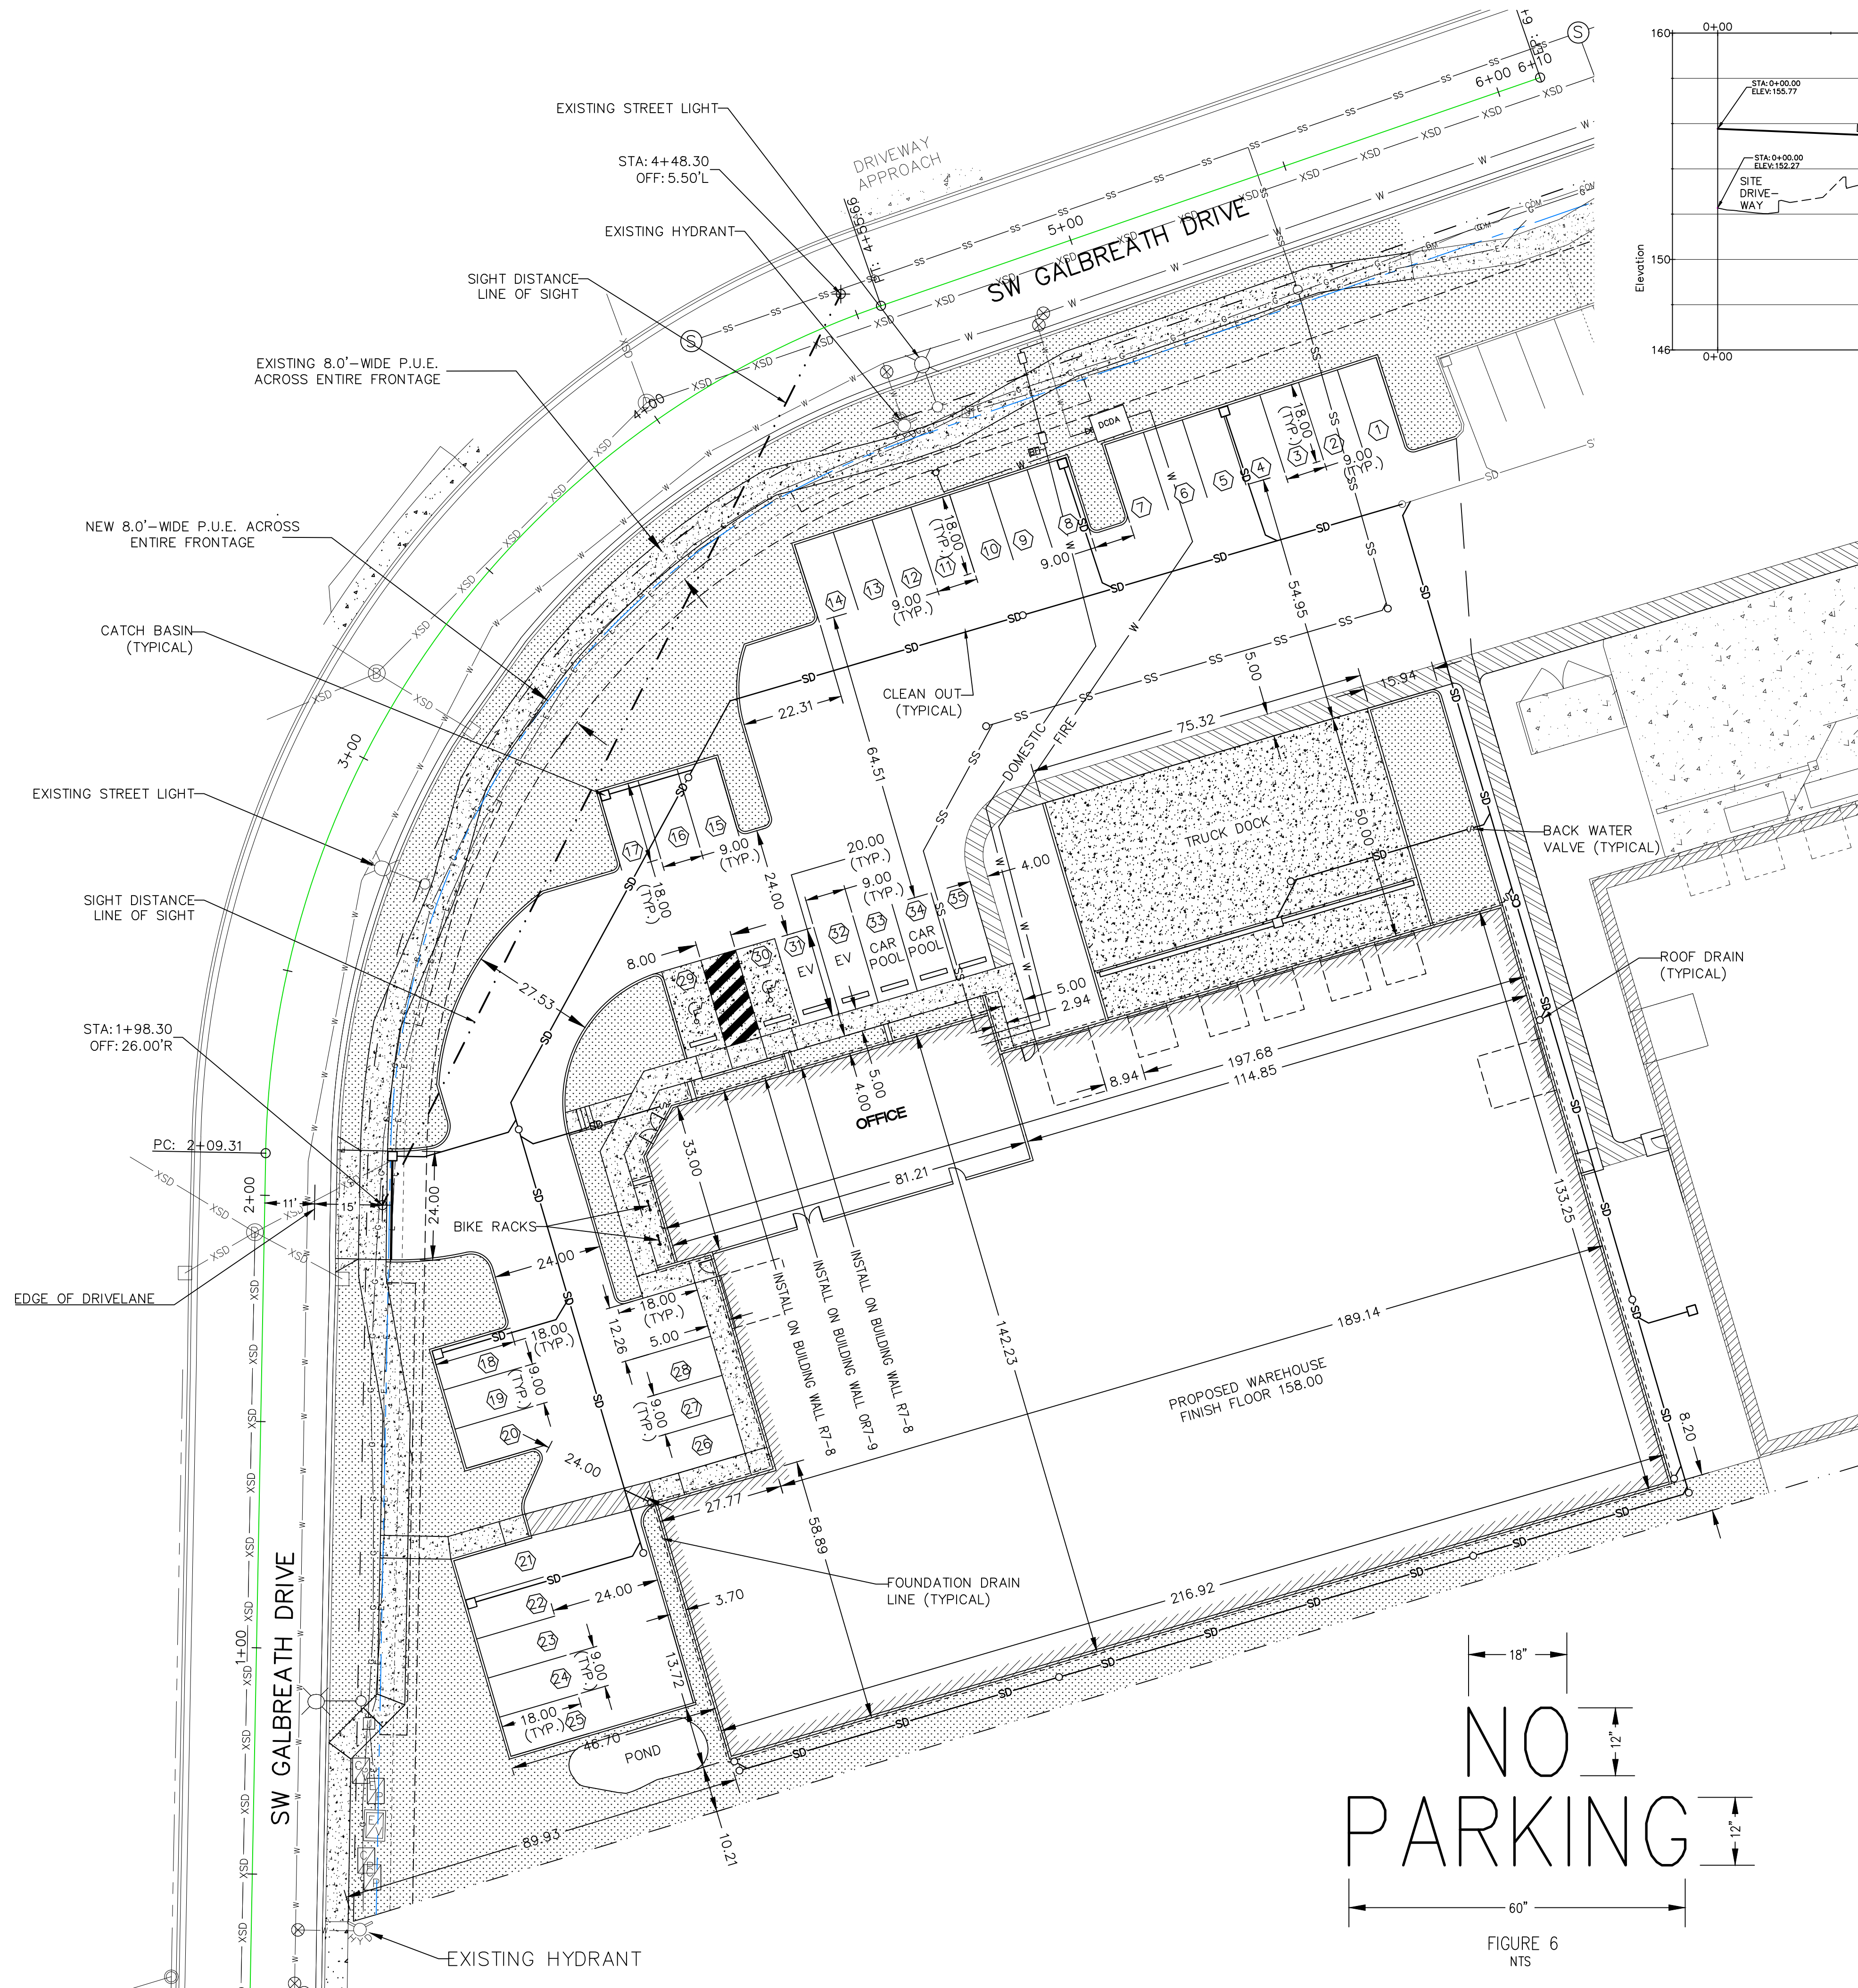
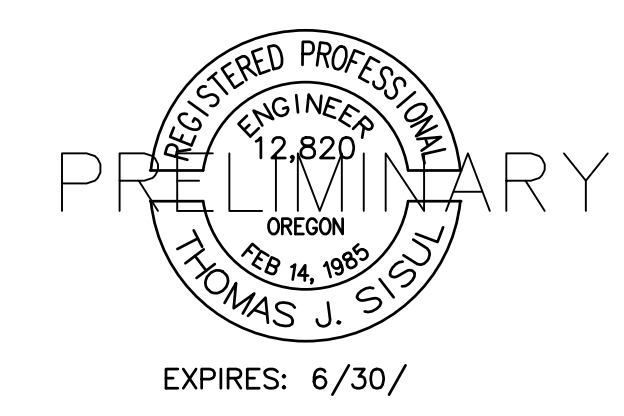
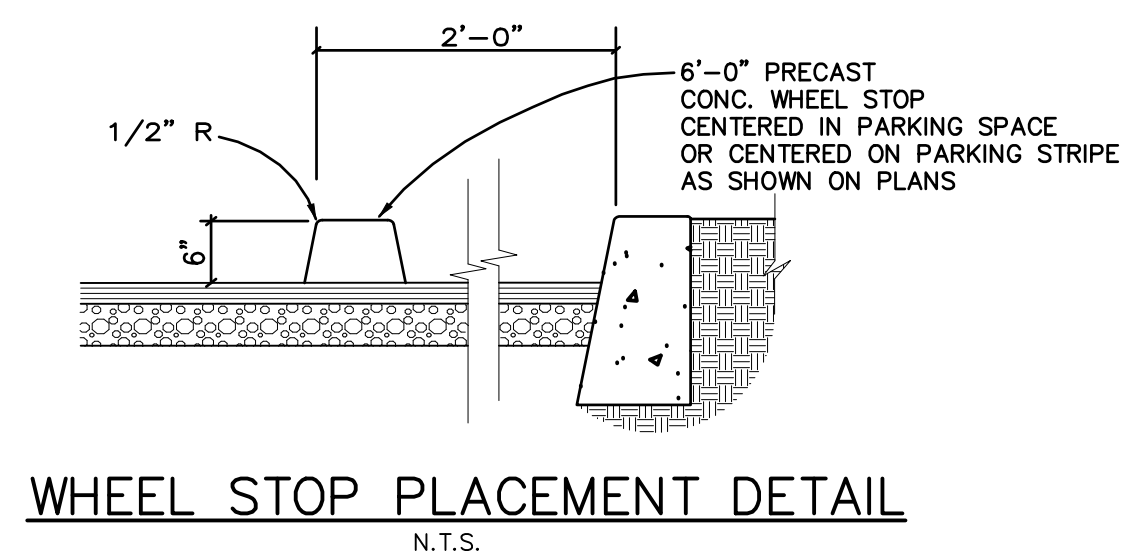
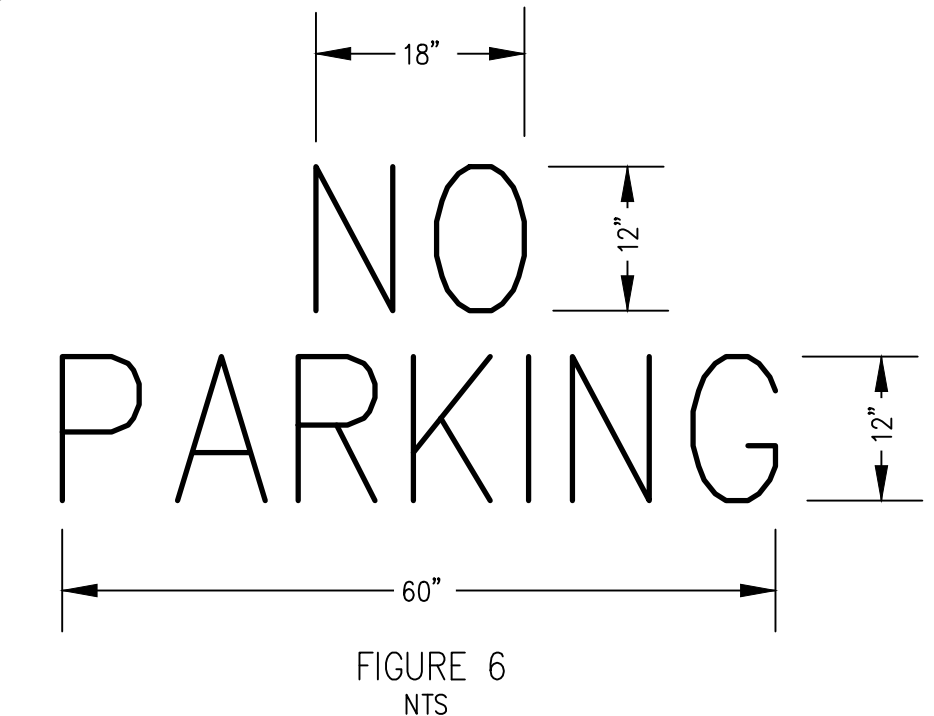
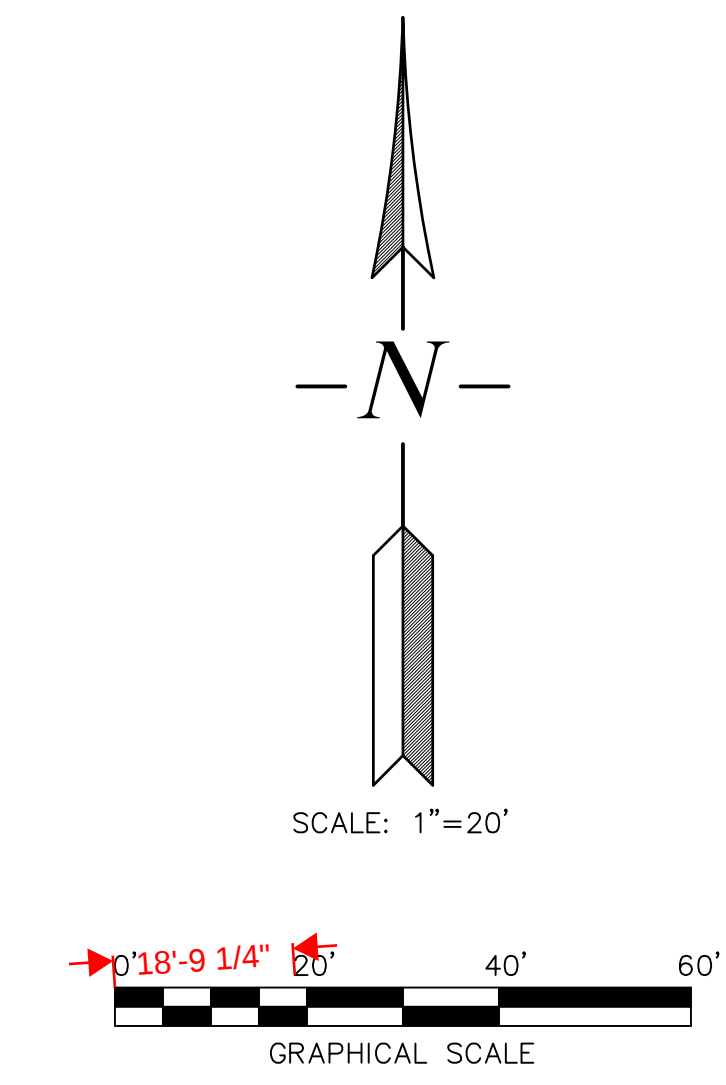
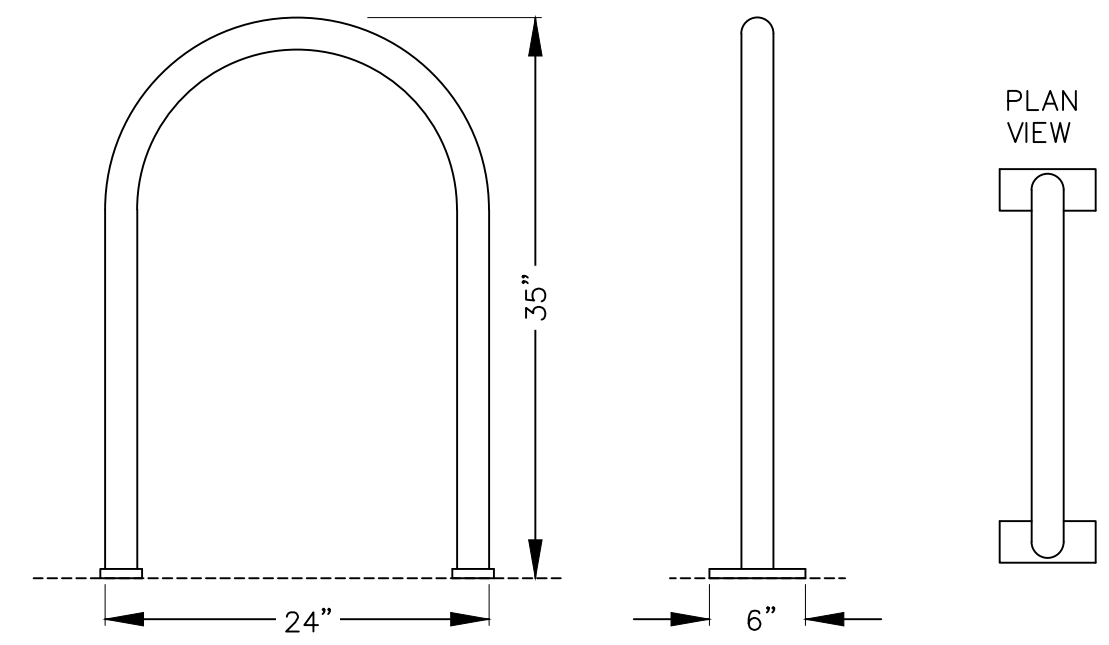


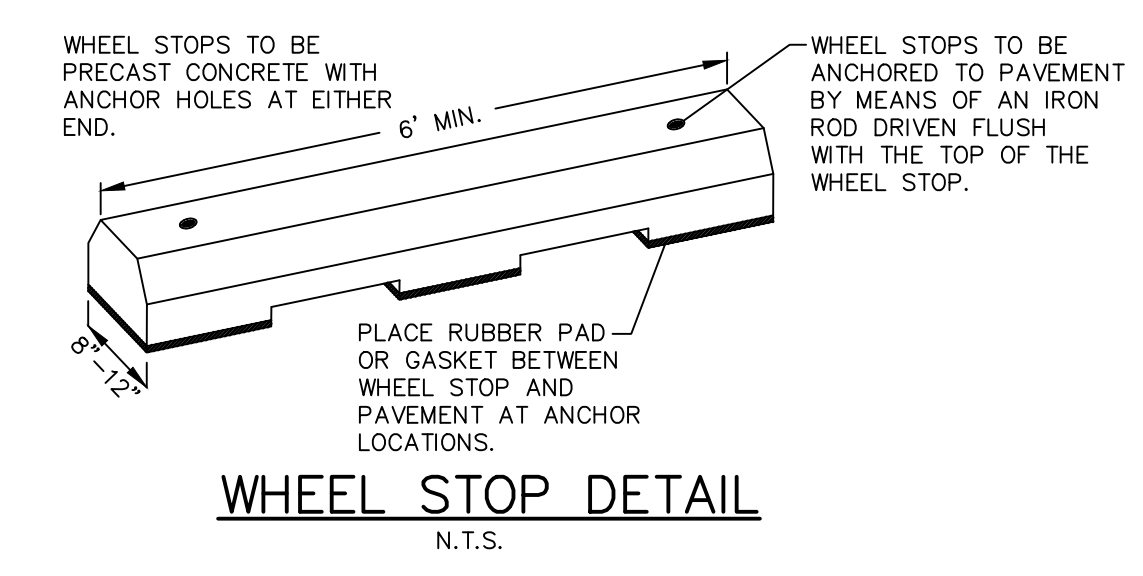

SIGHT DISTANCE LINE OF SIGHT PROFILE
SCALE: HORIZONTAL 1"=20', VERTICAL 1"=4'

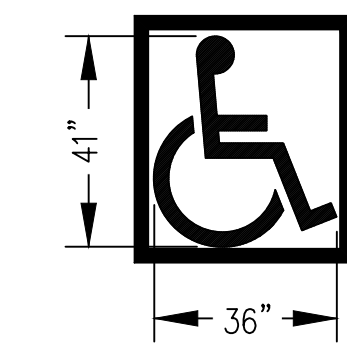


REVISIONS	BY


BARKER CABINET PHASE 2
RA GRAY CONSTRUCTION

SITE PLAN

SISUL ENGINEERING
375 PORTLAND AVENUE
CLATSOP, OREGON 97027
(503) 657-0186
NAME: 20-067 Plots

DATE	MARCH 19, 2026
SCALE	1"=20'
DRAWN	DMB
JOB	SCL20-067
SHEET	C3
OF 8	SHEETS

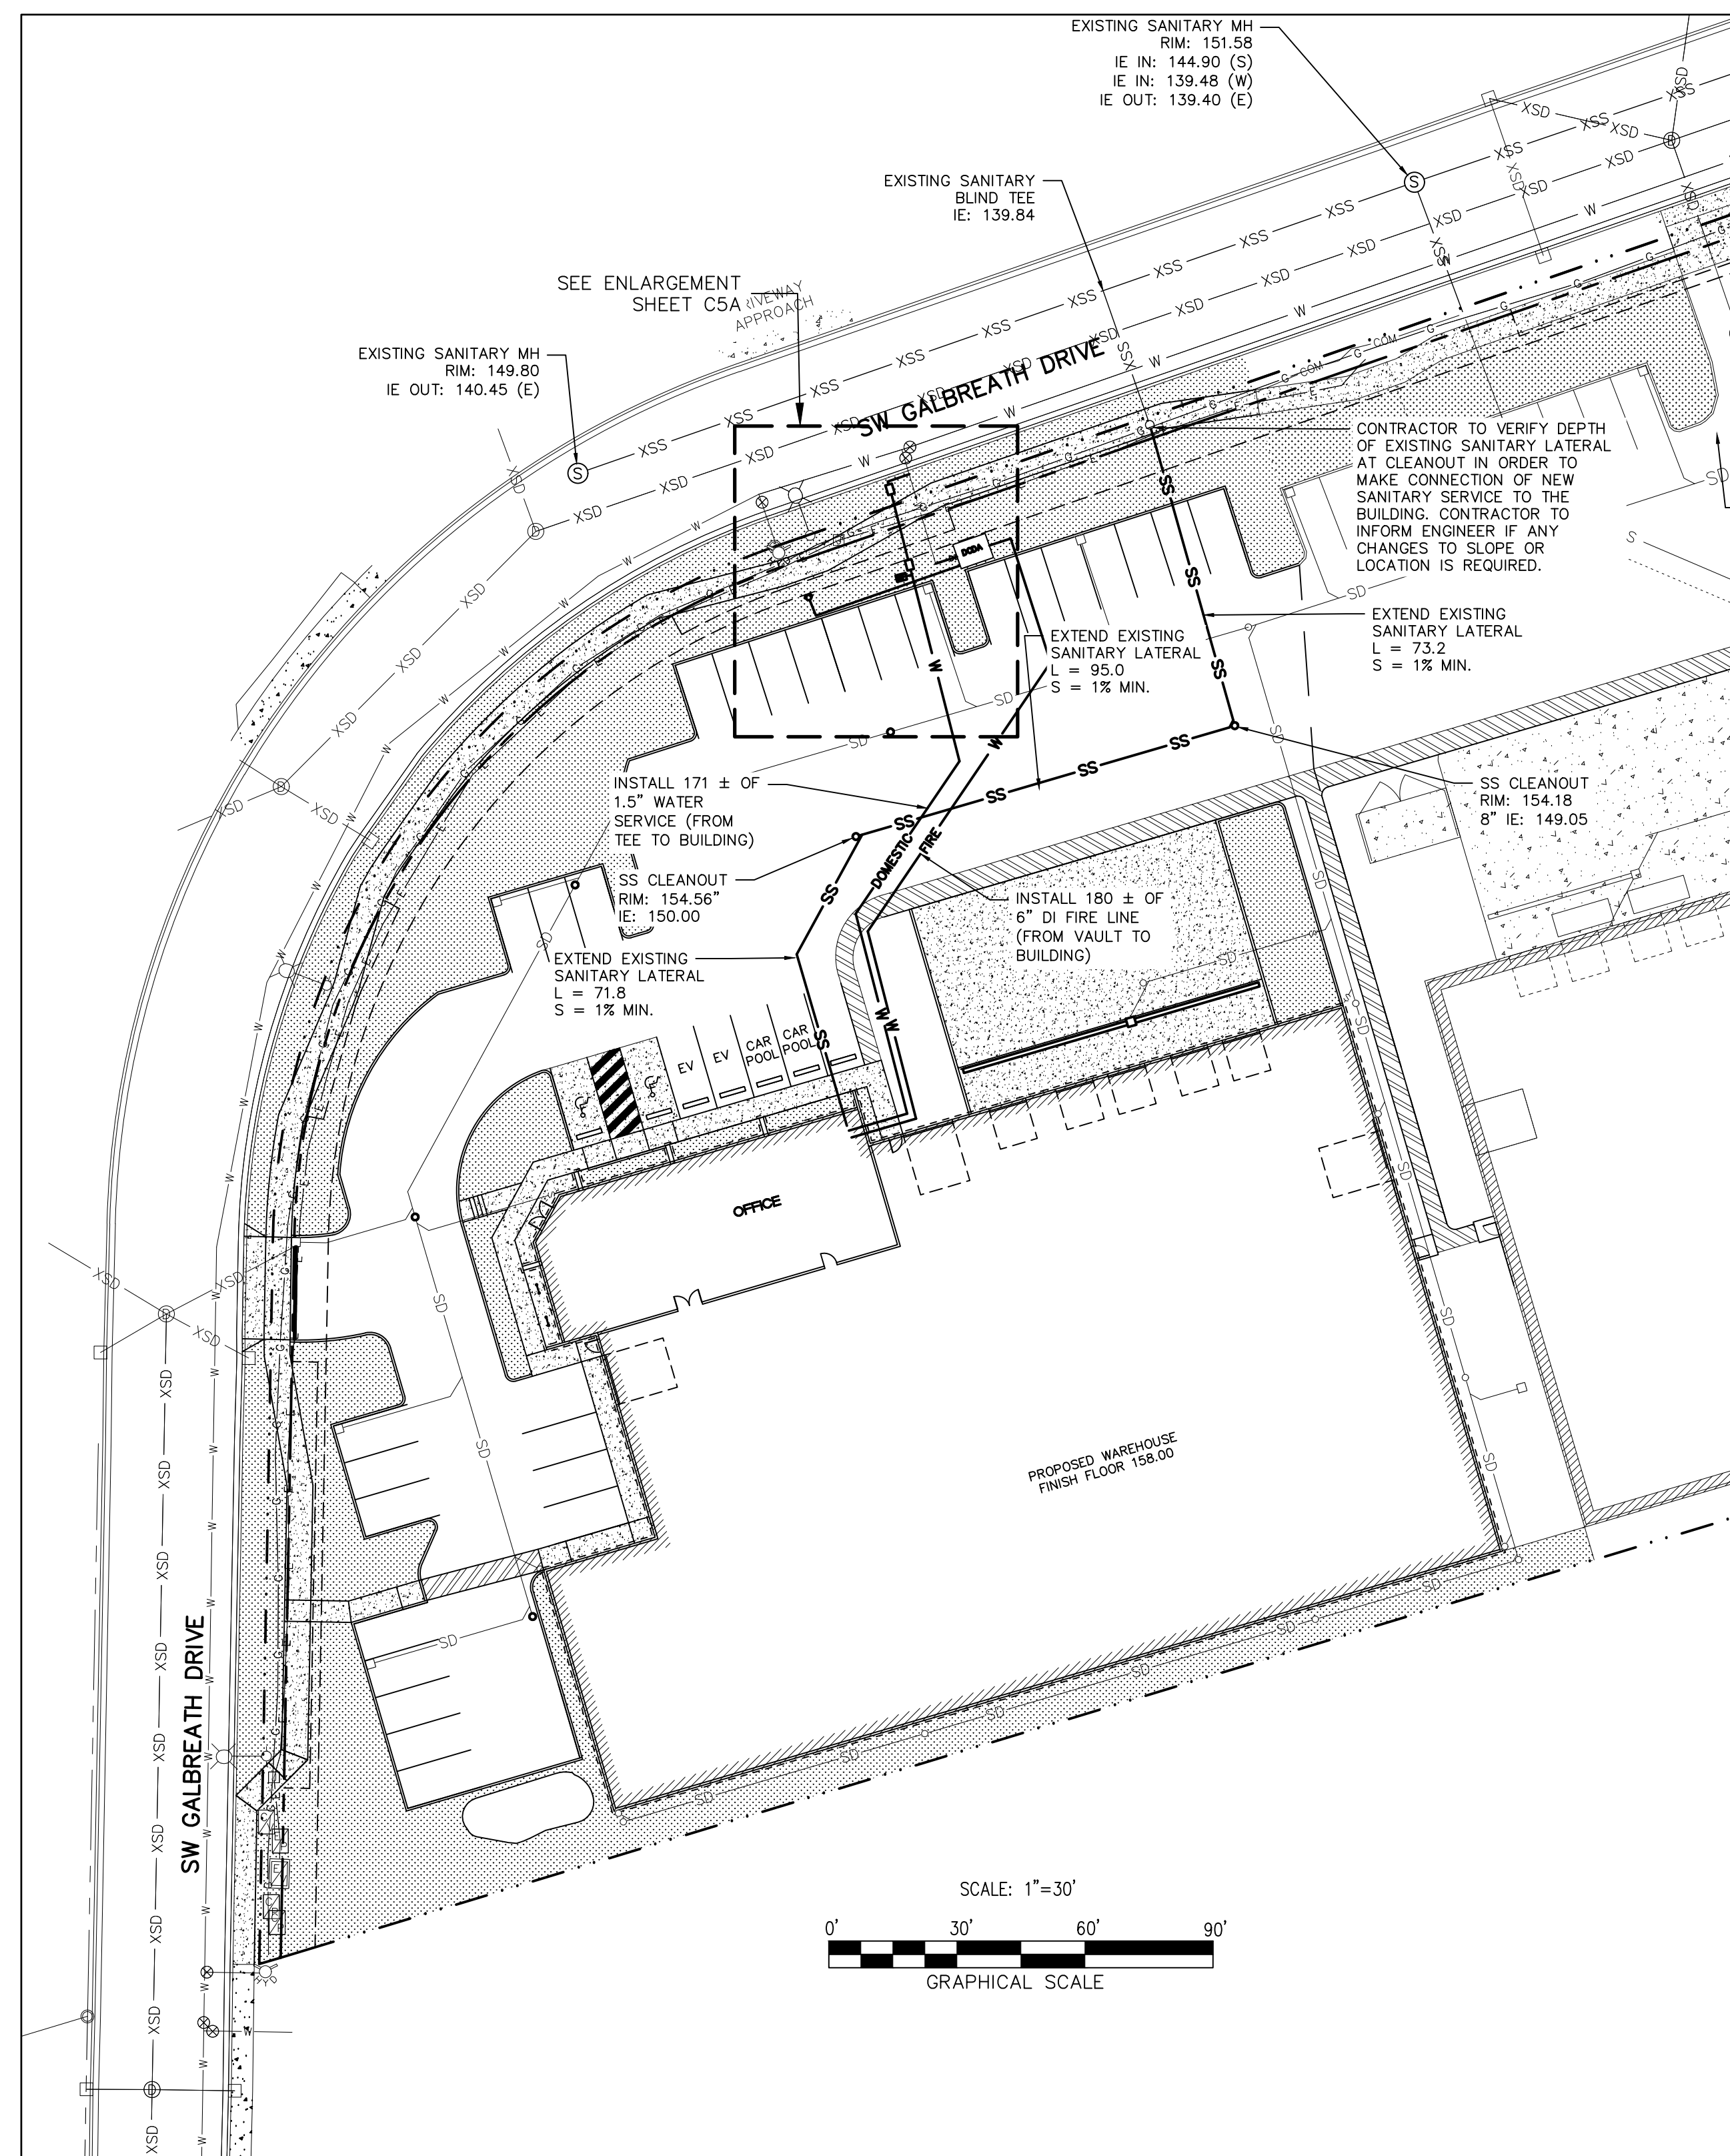

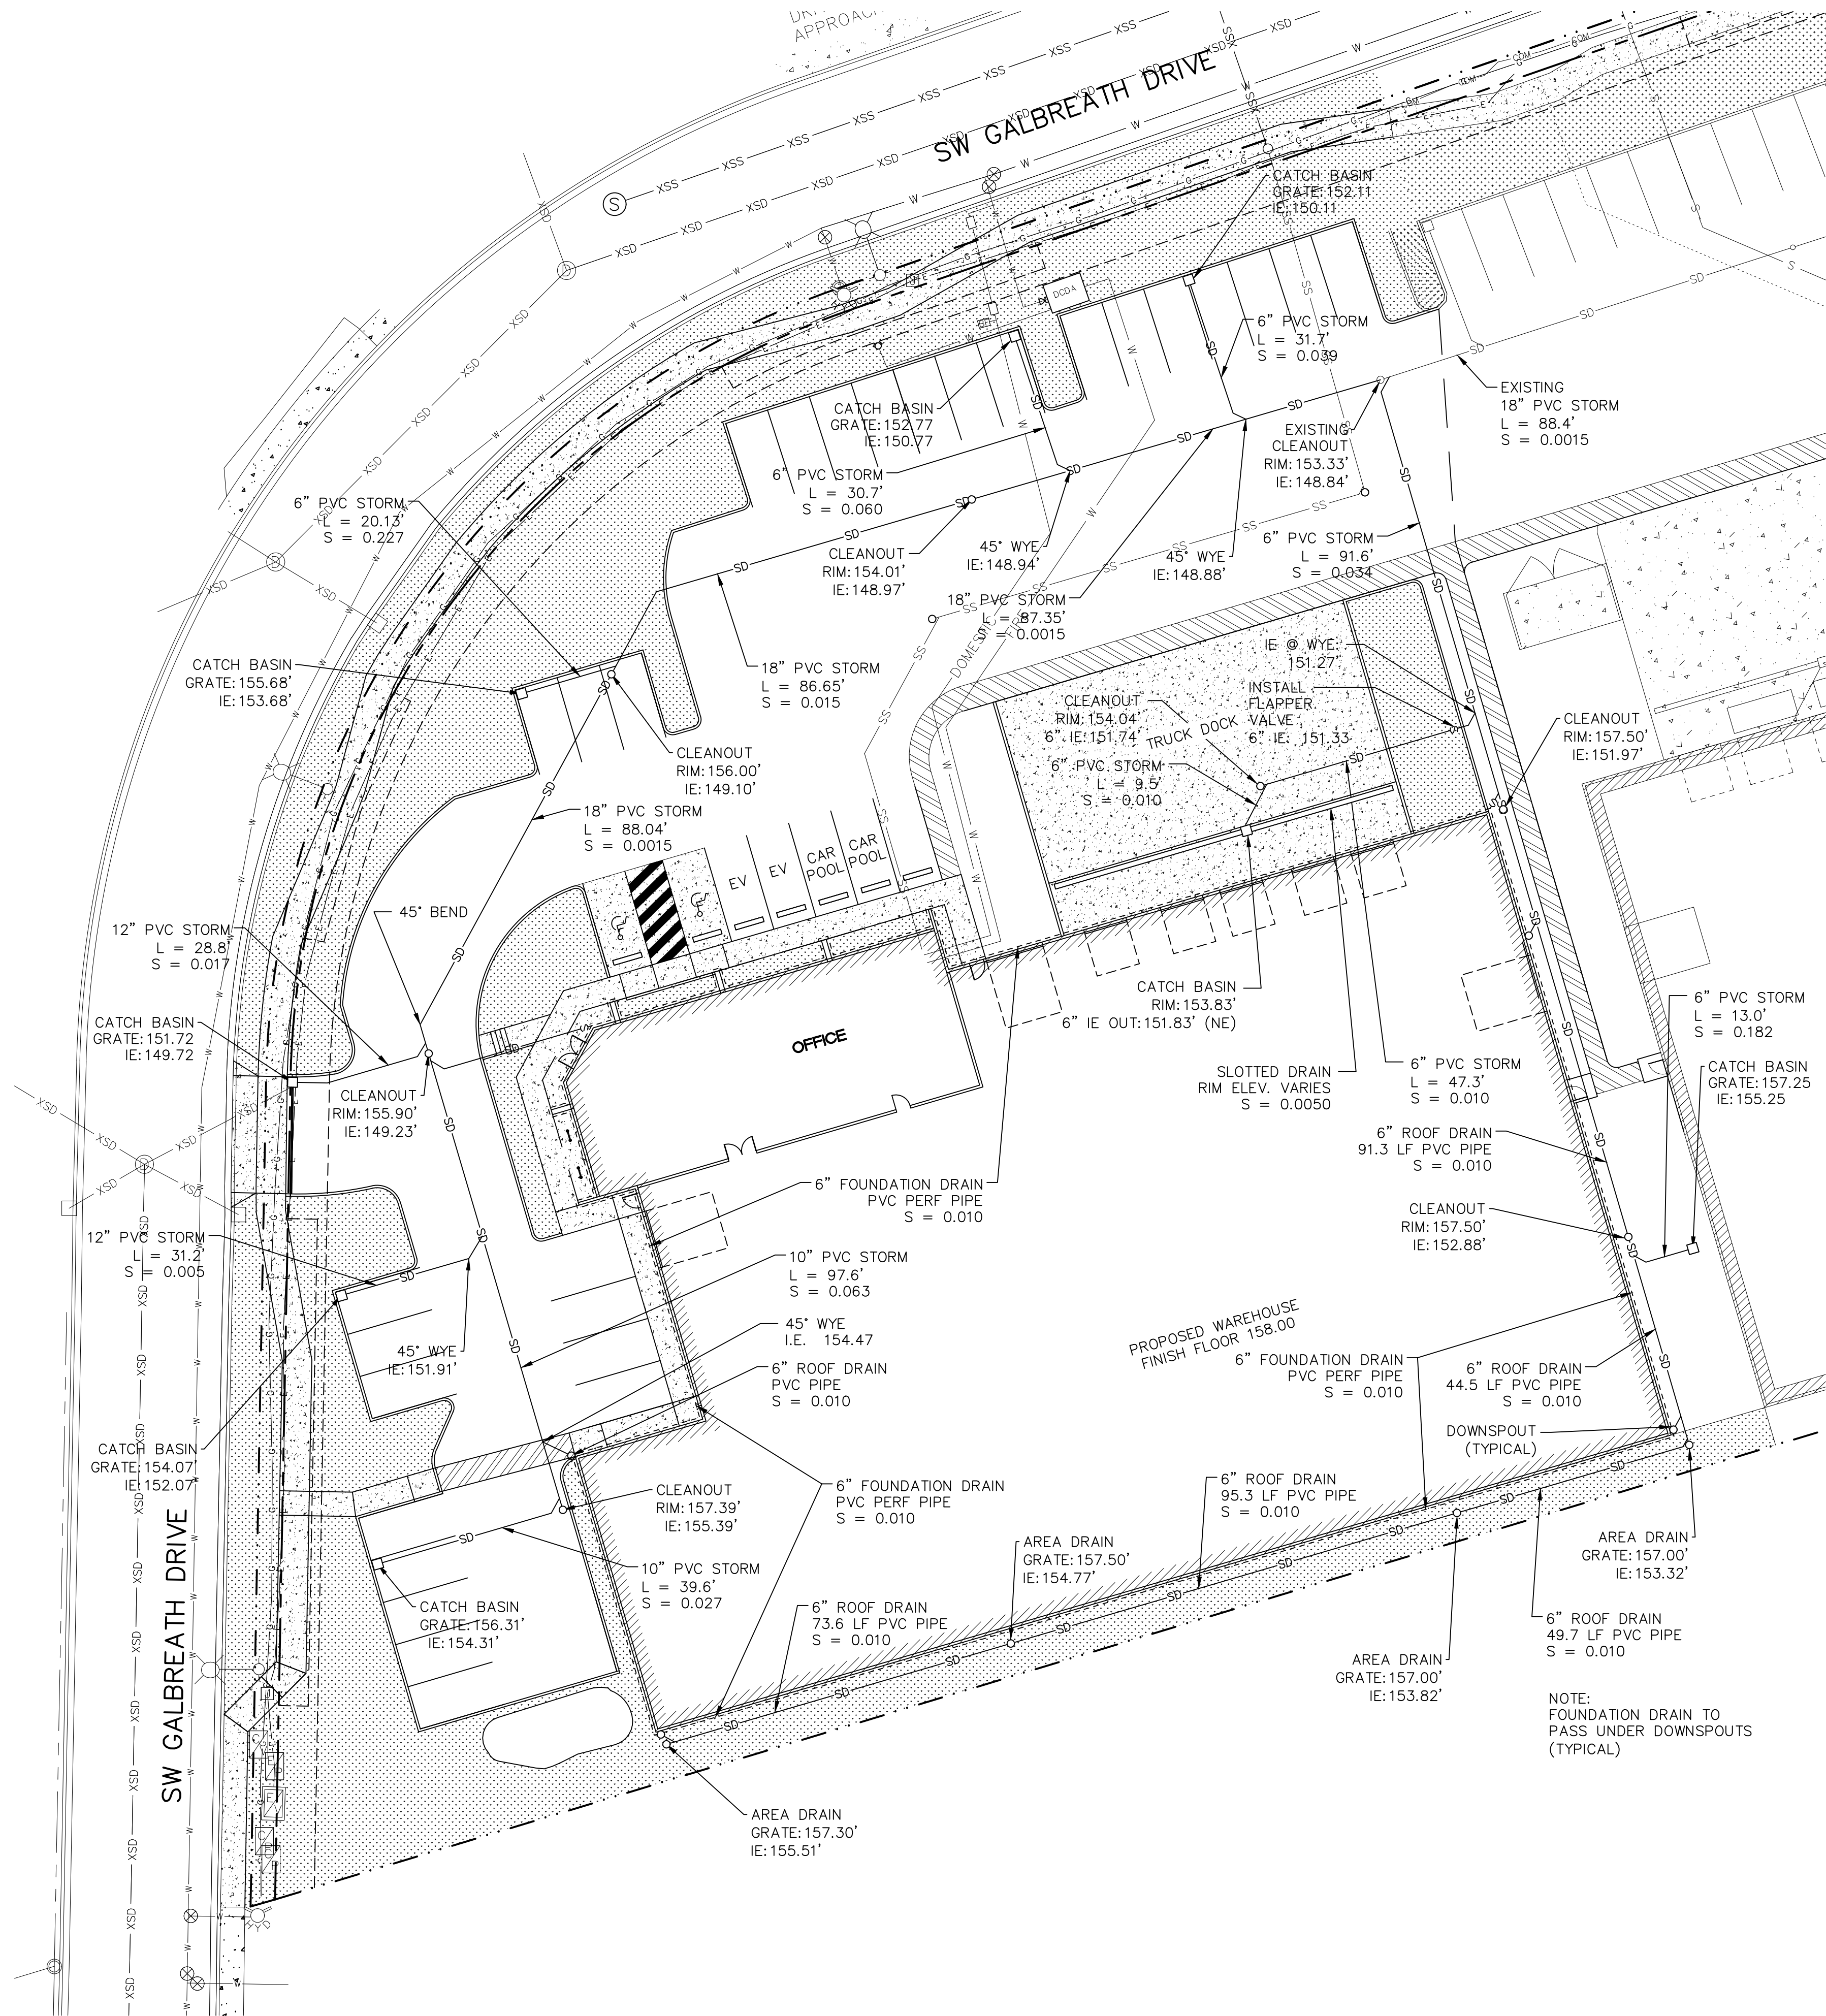


STEEL-PLATE CATCHBASINS SHALL NOT BE LESS THAN 10 GAUGE WITH WELDED SEAMS WITH SLEEVES ATTACHED FOR CONNECTING THE STORM DRAIN LINES.

CATCHBASINS MADE OF CAST IRON SHALL HAVE A WALL THICKNESS OF NOT LESS THAN 1/4" WITH SLEEVES ATTACHED FOR CONNECTING THE STORM DRAIN LINES.



STEEL CATCHBASINS SHALL BE ASPHALT COATED INSIDE & OUT.

CONCRETE CATCHBASINS SHALL HAVE A WALL THICKNESS OF 4" & BE REINFORCED WITH #4 BARS @ 6" O.C.

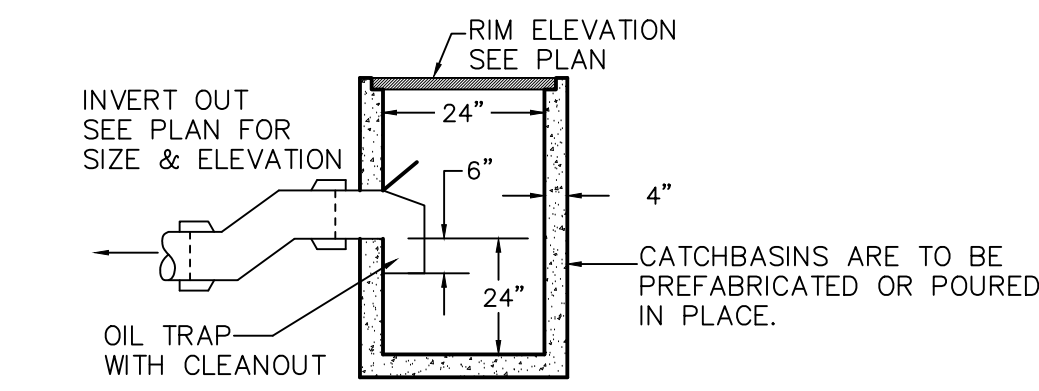

PRIVATE CATCHBASIN DETAIL
IN PAVED AREAS
N.T.S.

- LEGEND**
- FD FOUNDATION DRAIN
 - RD ROOF DRAIN
 - SD STORM DRAIN

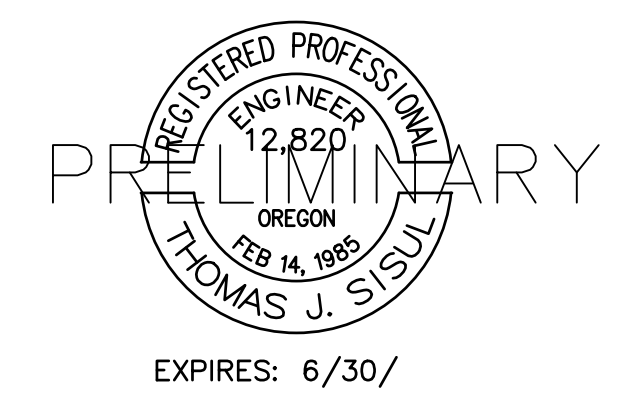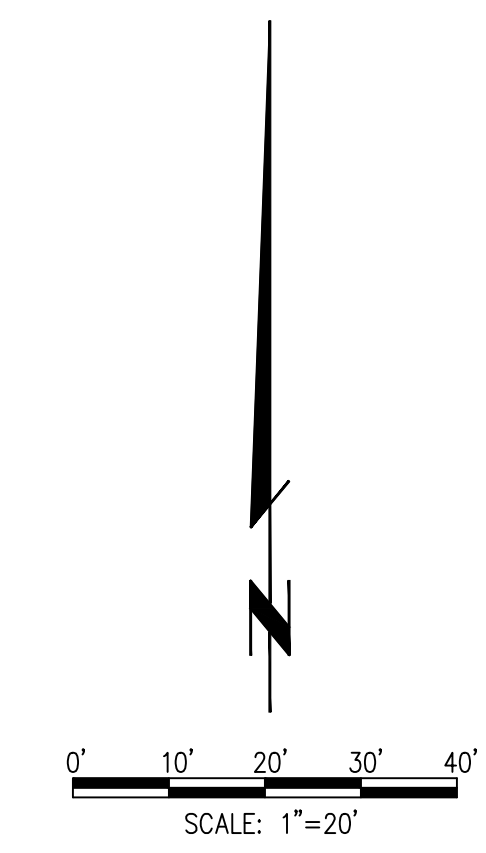


REVISIONS		BY

BARKER CABINET PHASE 2
RA GRAY CONSTRUCTION

Storm Drain Plan

SISUL ENGINEERING
375 PORTLAND AVENUE
CLATSOP, OREGON 97027
(503) 657-0186
NAME: 20-067 PLANS

DATE	MARCH 12, 2026
SCALE	1"=20'
DRAWN	DMB
JOB	SCL20-067
SHEET	C6
OF 9	SHEETS

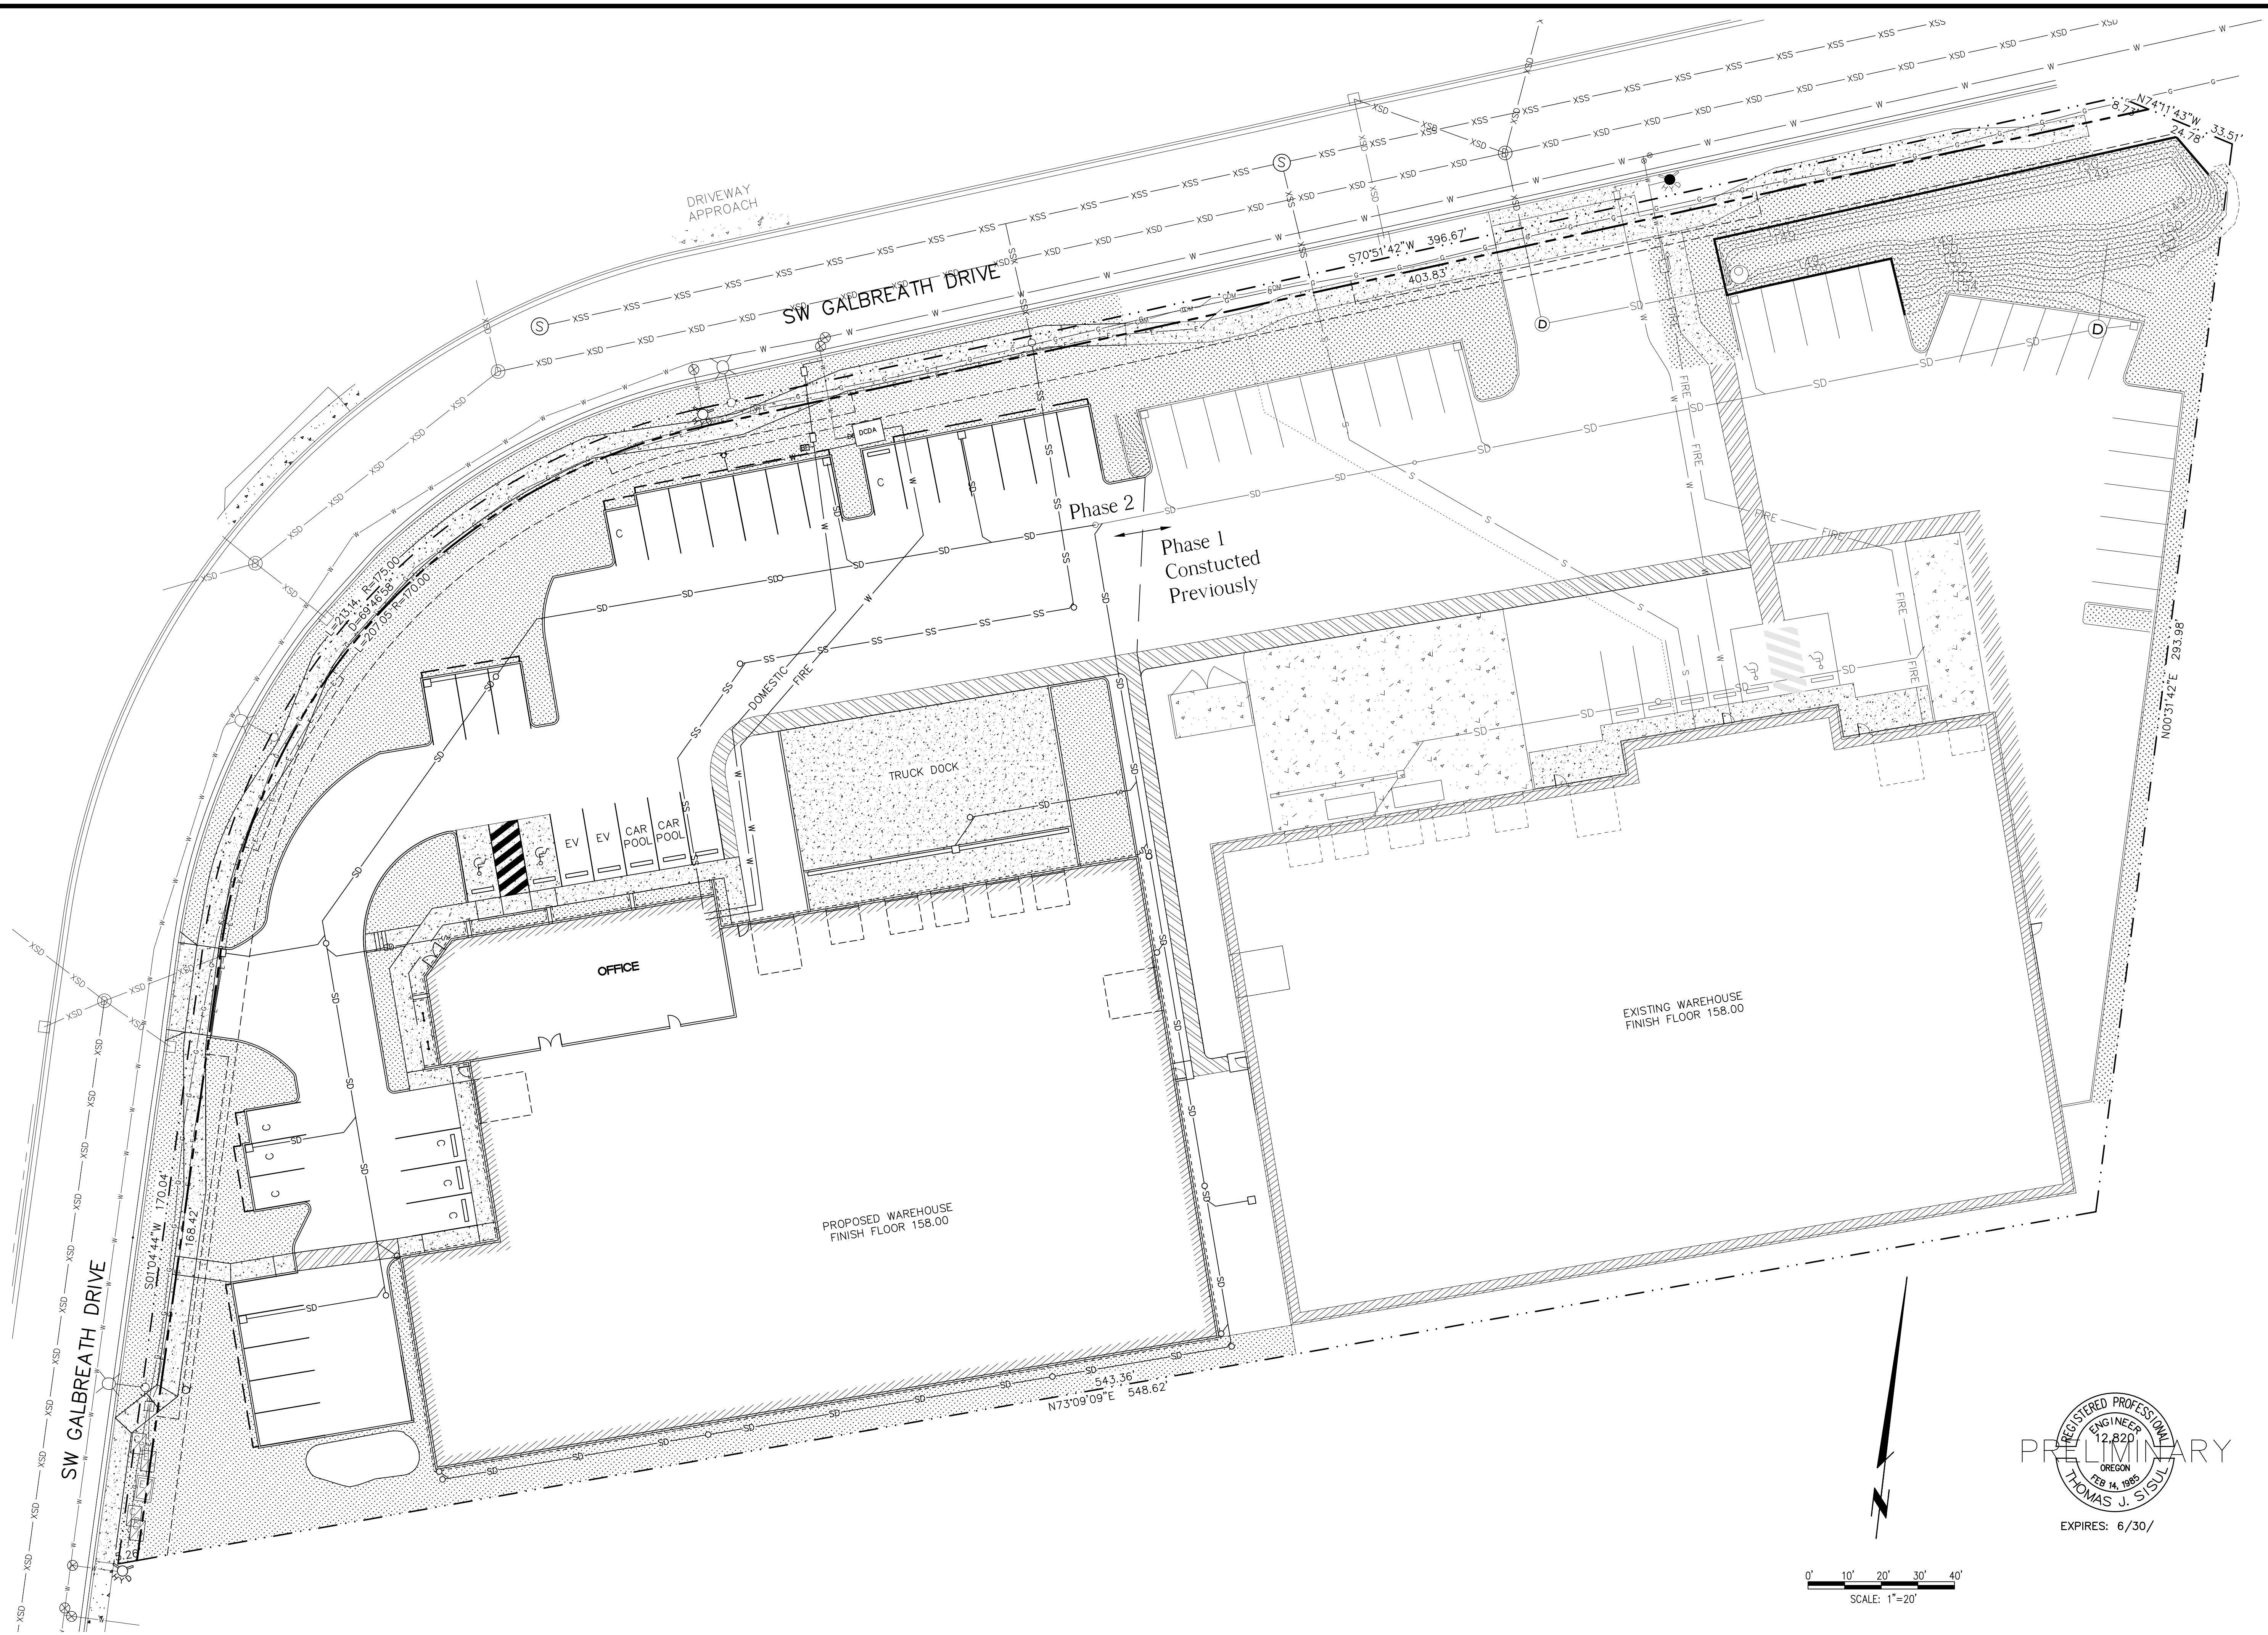

REVISIONS	BY

BARKER CABINET PHASE 2
RA GRAY CONSTRUCTION

Complete Parcel Site Plan

SISUL ENGINEERING
375 PORTLAND AVENUE
GLADSTONE, OREGON 97027
(503) 657-0188
NAME: 20-067 Plans

DATE	MARCH 12, 2026
SCALE	1"=20'
DRAWN	DMB
JOB	SGL20-067
SHEET	C7
OF 9	SHEETS