

BARKER BUILDING #1 (EXISTING)




BARKER BUILDING #2 (RENDERING)




BUILDING #2 TO MATCH CLOSELY WITH BUILDING #1
SAME PAINT COLORS, SAME FORMLINER MATERIAL, SAME STOREFRONT
BUILDING #2 TO HAVE FRONT ENTRY TO HAVE OVERHANG AND METAL PANEL
SURROUND TO HIGHLIGHT THE ENTRY

FORMLINER @ OFFICE WALL

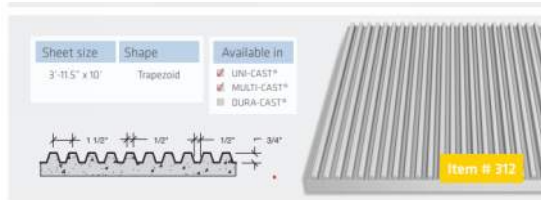

PAINT COLORS

 


SW 7018 DOVETAIL
PAINTED ON PRE-FORMED
CONCRETE PANEL



SW 7069 IRON ORE
PAINTED ON PRE-FORMED
CONCRETE PANEL

ENTRY ACCENT METAL WALL PANELS

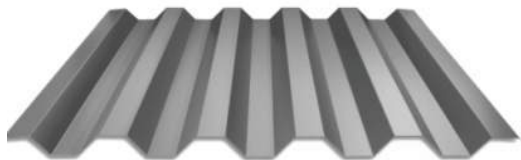



TAYLOR METAL
HR-34
WHITE COLOR
TO MATCH OVERHEAD
DOORS

STOREFRONT




OLD CASTLE
DARK BRONZE
SERIES 3000
CENTER SET

 

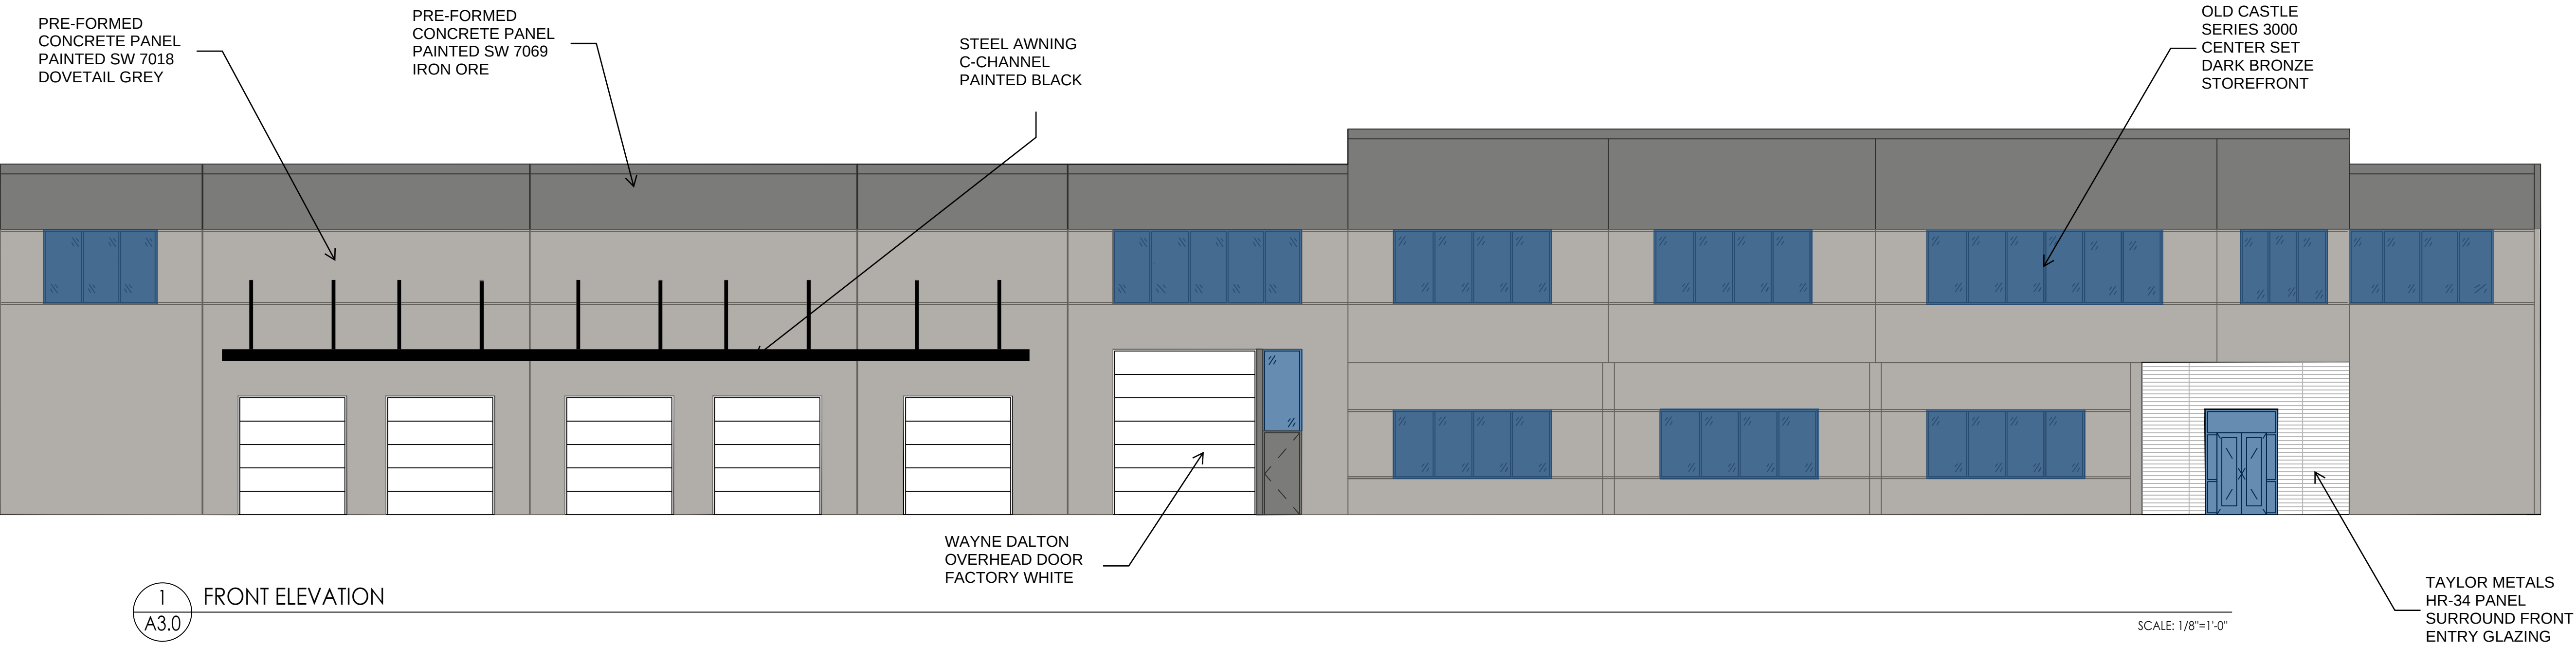

1 FRONT ELEVATION
A3.0

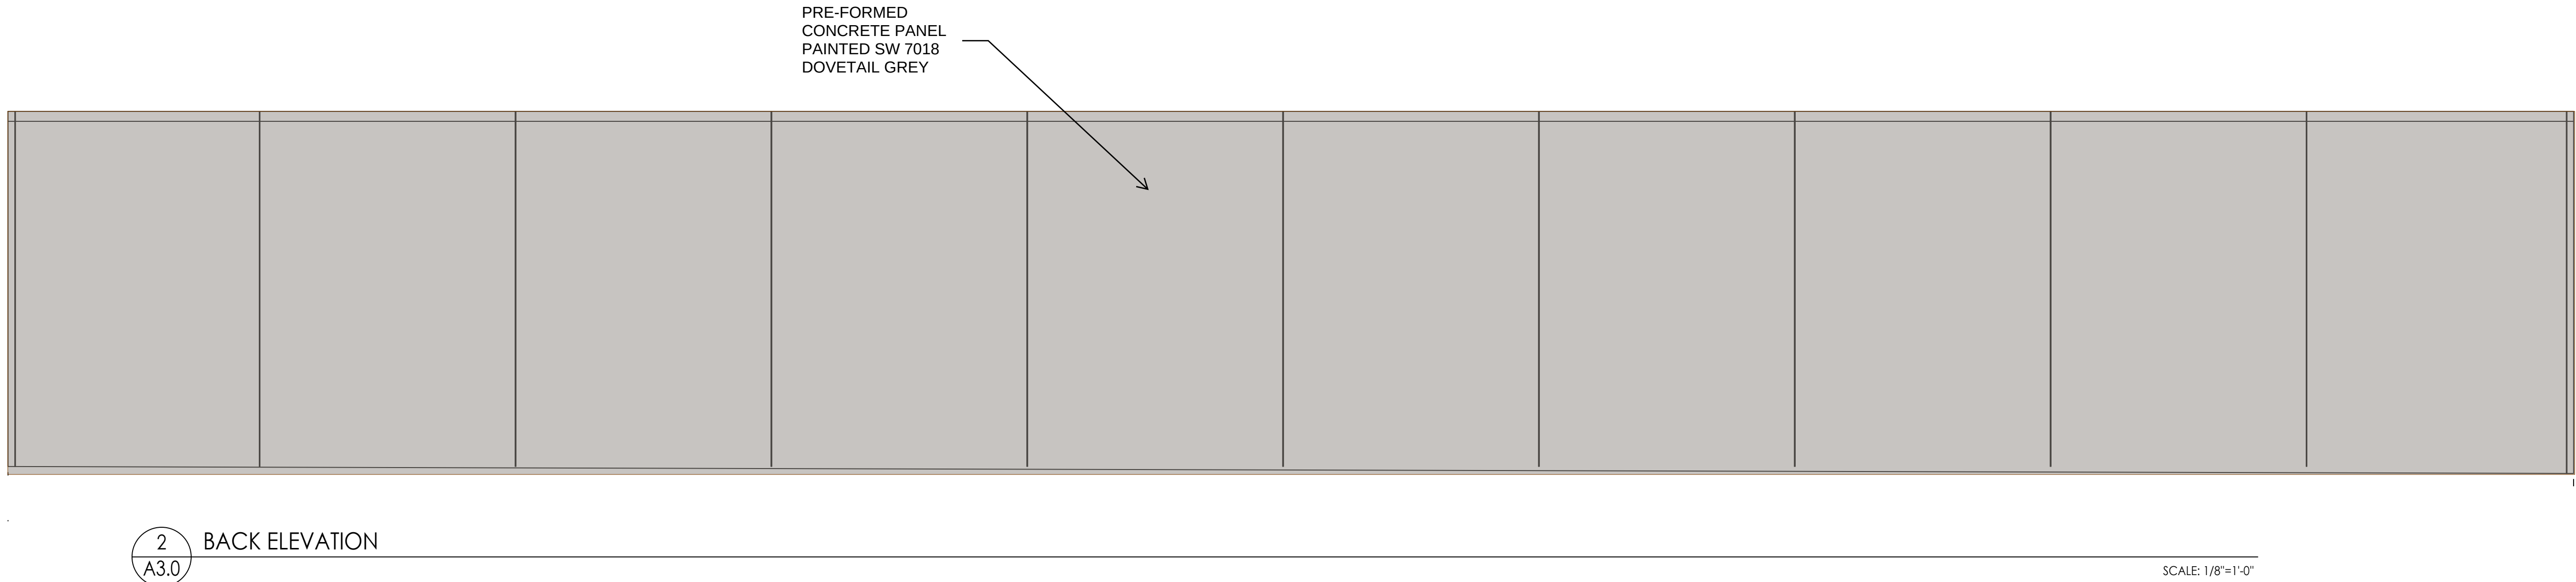

2 BACK ELEVATION
A3.0

REVISIONS	BY

Barker
cabinets


SHEET CONTENT
ELEVATIONS

PO BOX 1000
SHERWOOD, OR 97140
PH: 503-692-4675
FAX: 503-692-9292
CONSTRUCTION CCB# 198759

IRAGRAY

CONSTRUCTION


DATE	2/1/26
DRAWN	AJM
JOB	2412
SHEET	A3.0

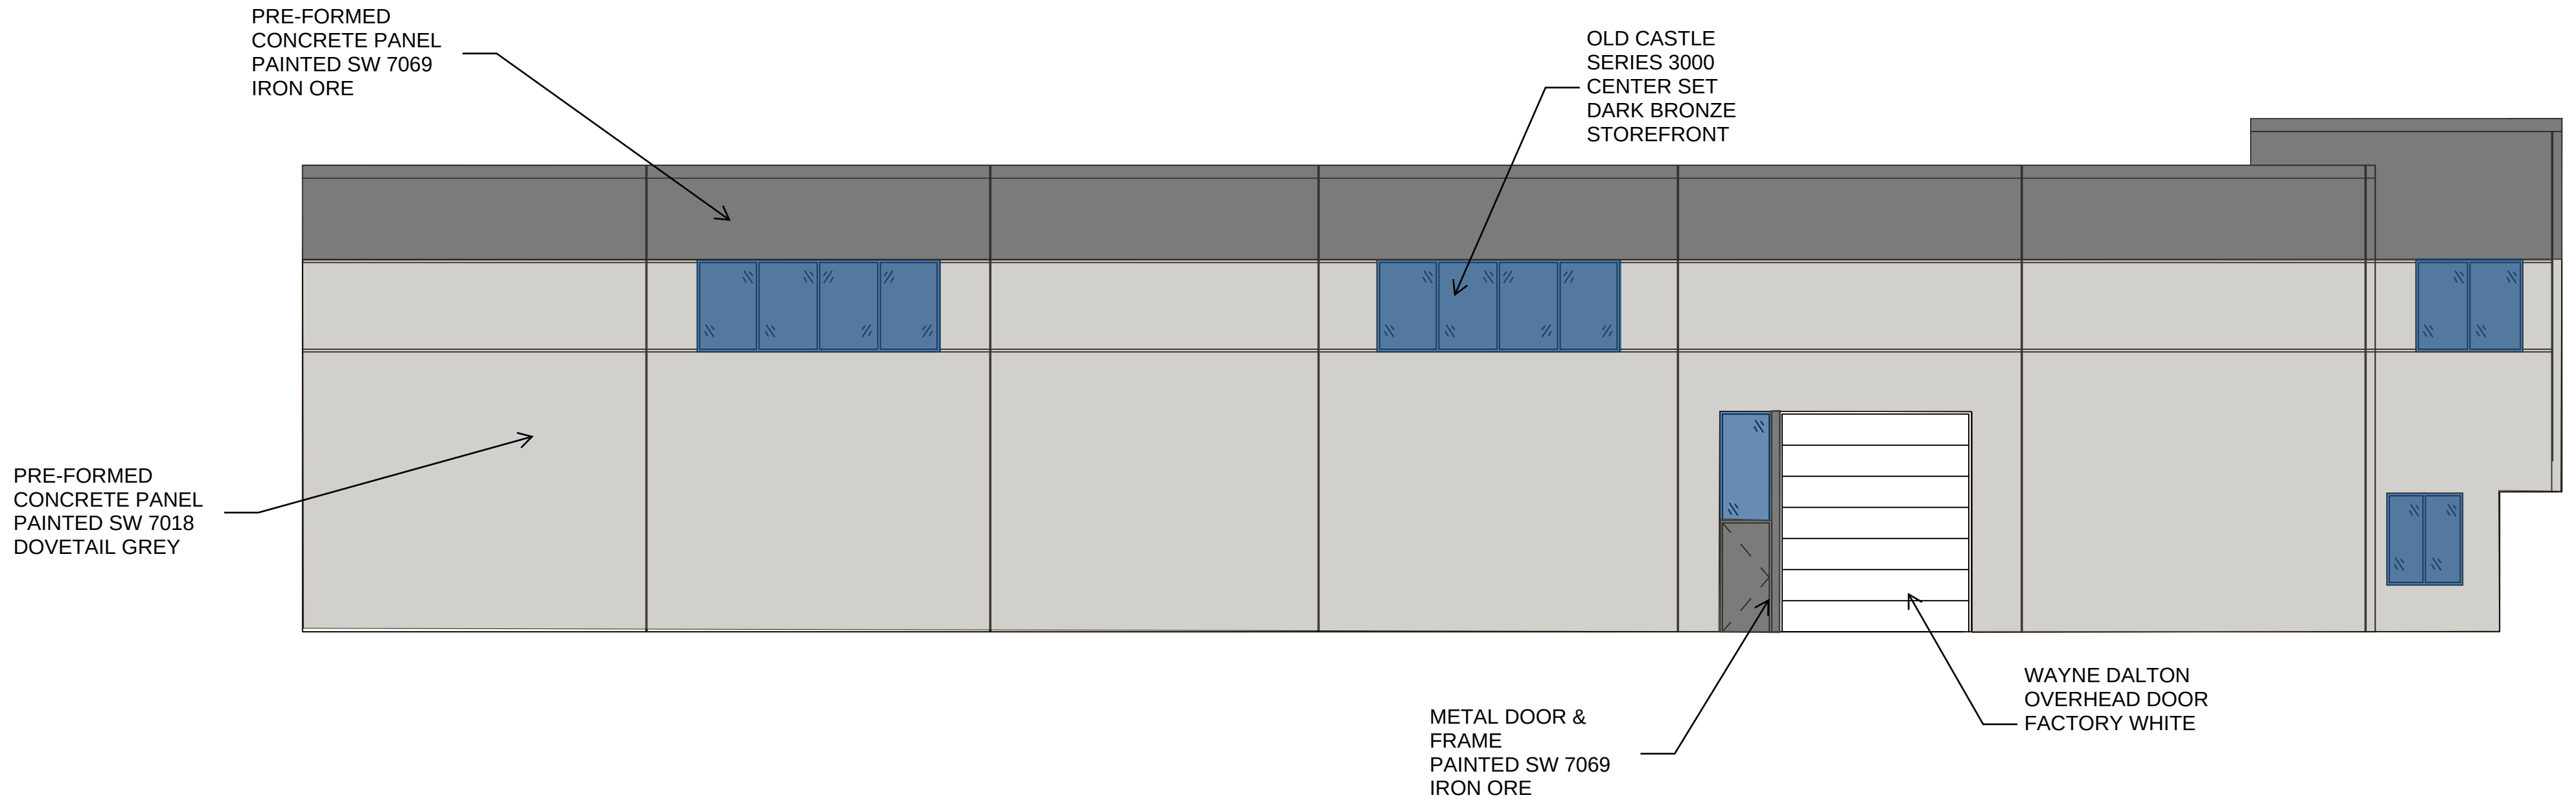

1
A3.1

EAST ELEVATION

SCALE: 1/8"=1'-0"

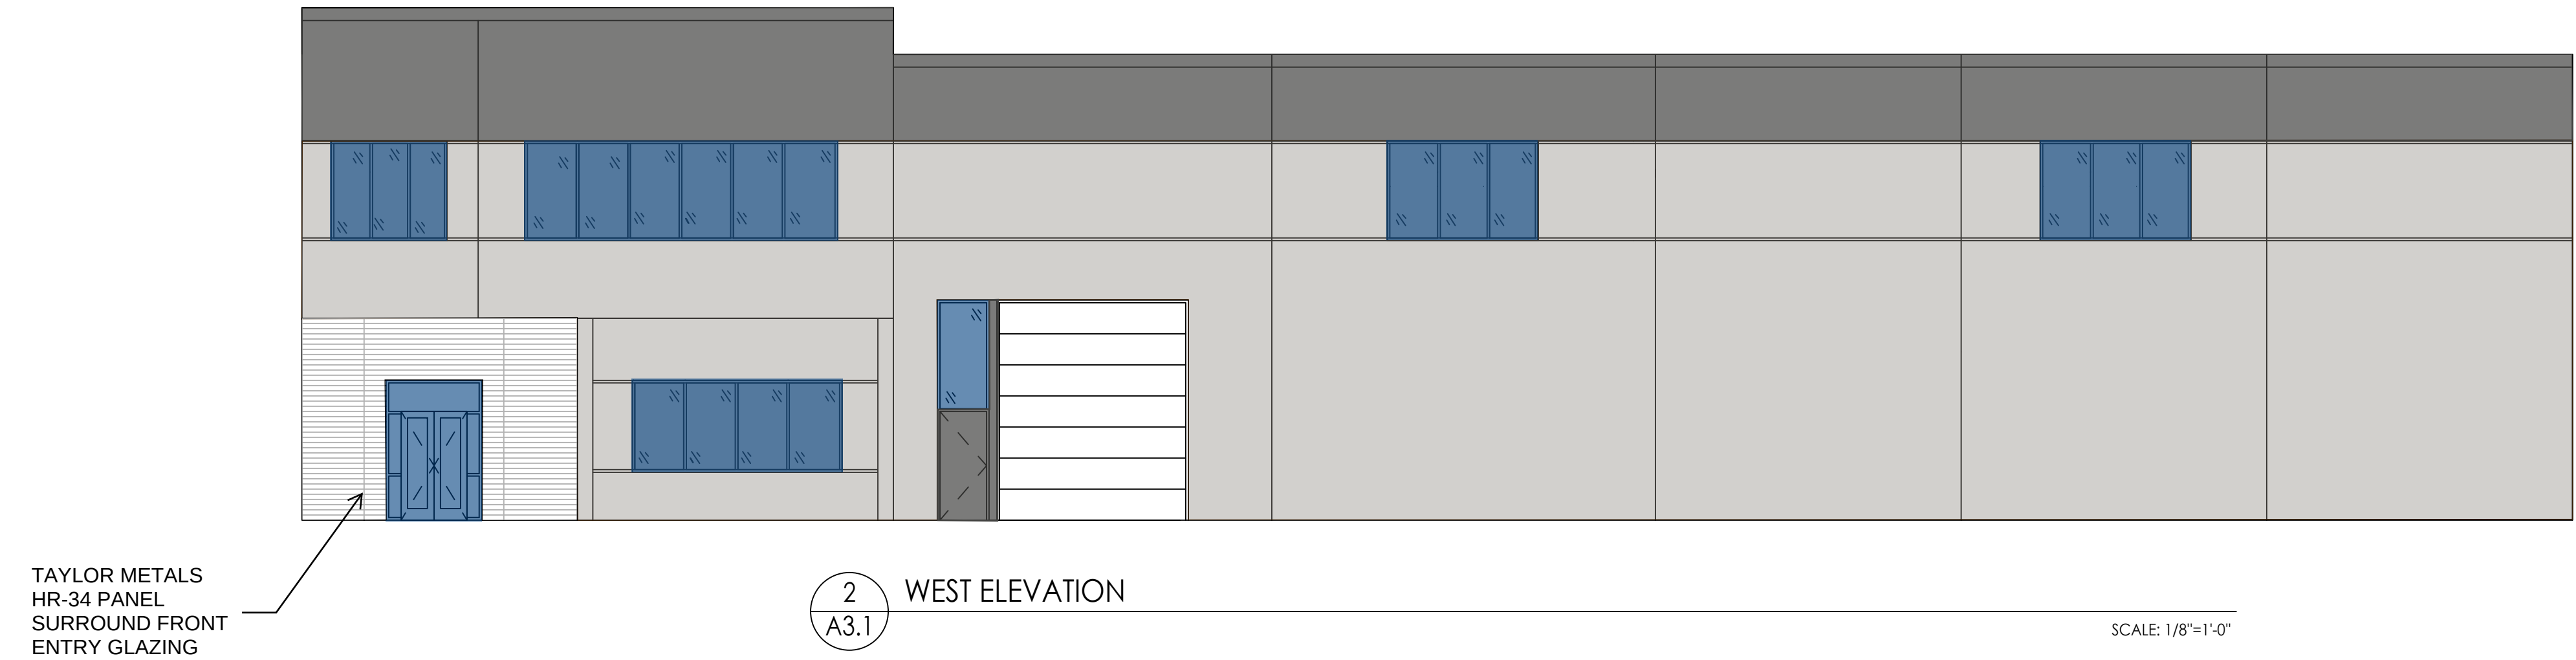

2
A3.1

WEST ELEVATION

SCALE: 1/8"=1'-0"

REVISIONS	BY

Barker
cabinets

SHEET CONTENT
ELEVATIONS

PO BOX 1000
SHERWOOD, OR 97140
PH: 503-692-4675
FAX: 503-692-9292
CCB# 198759


GRAY
CONSTRUCTION

DATE
2/1/26

DRAWN
AJM

JOB
2412

SHEET
A3.1

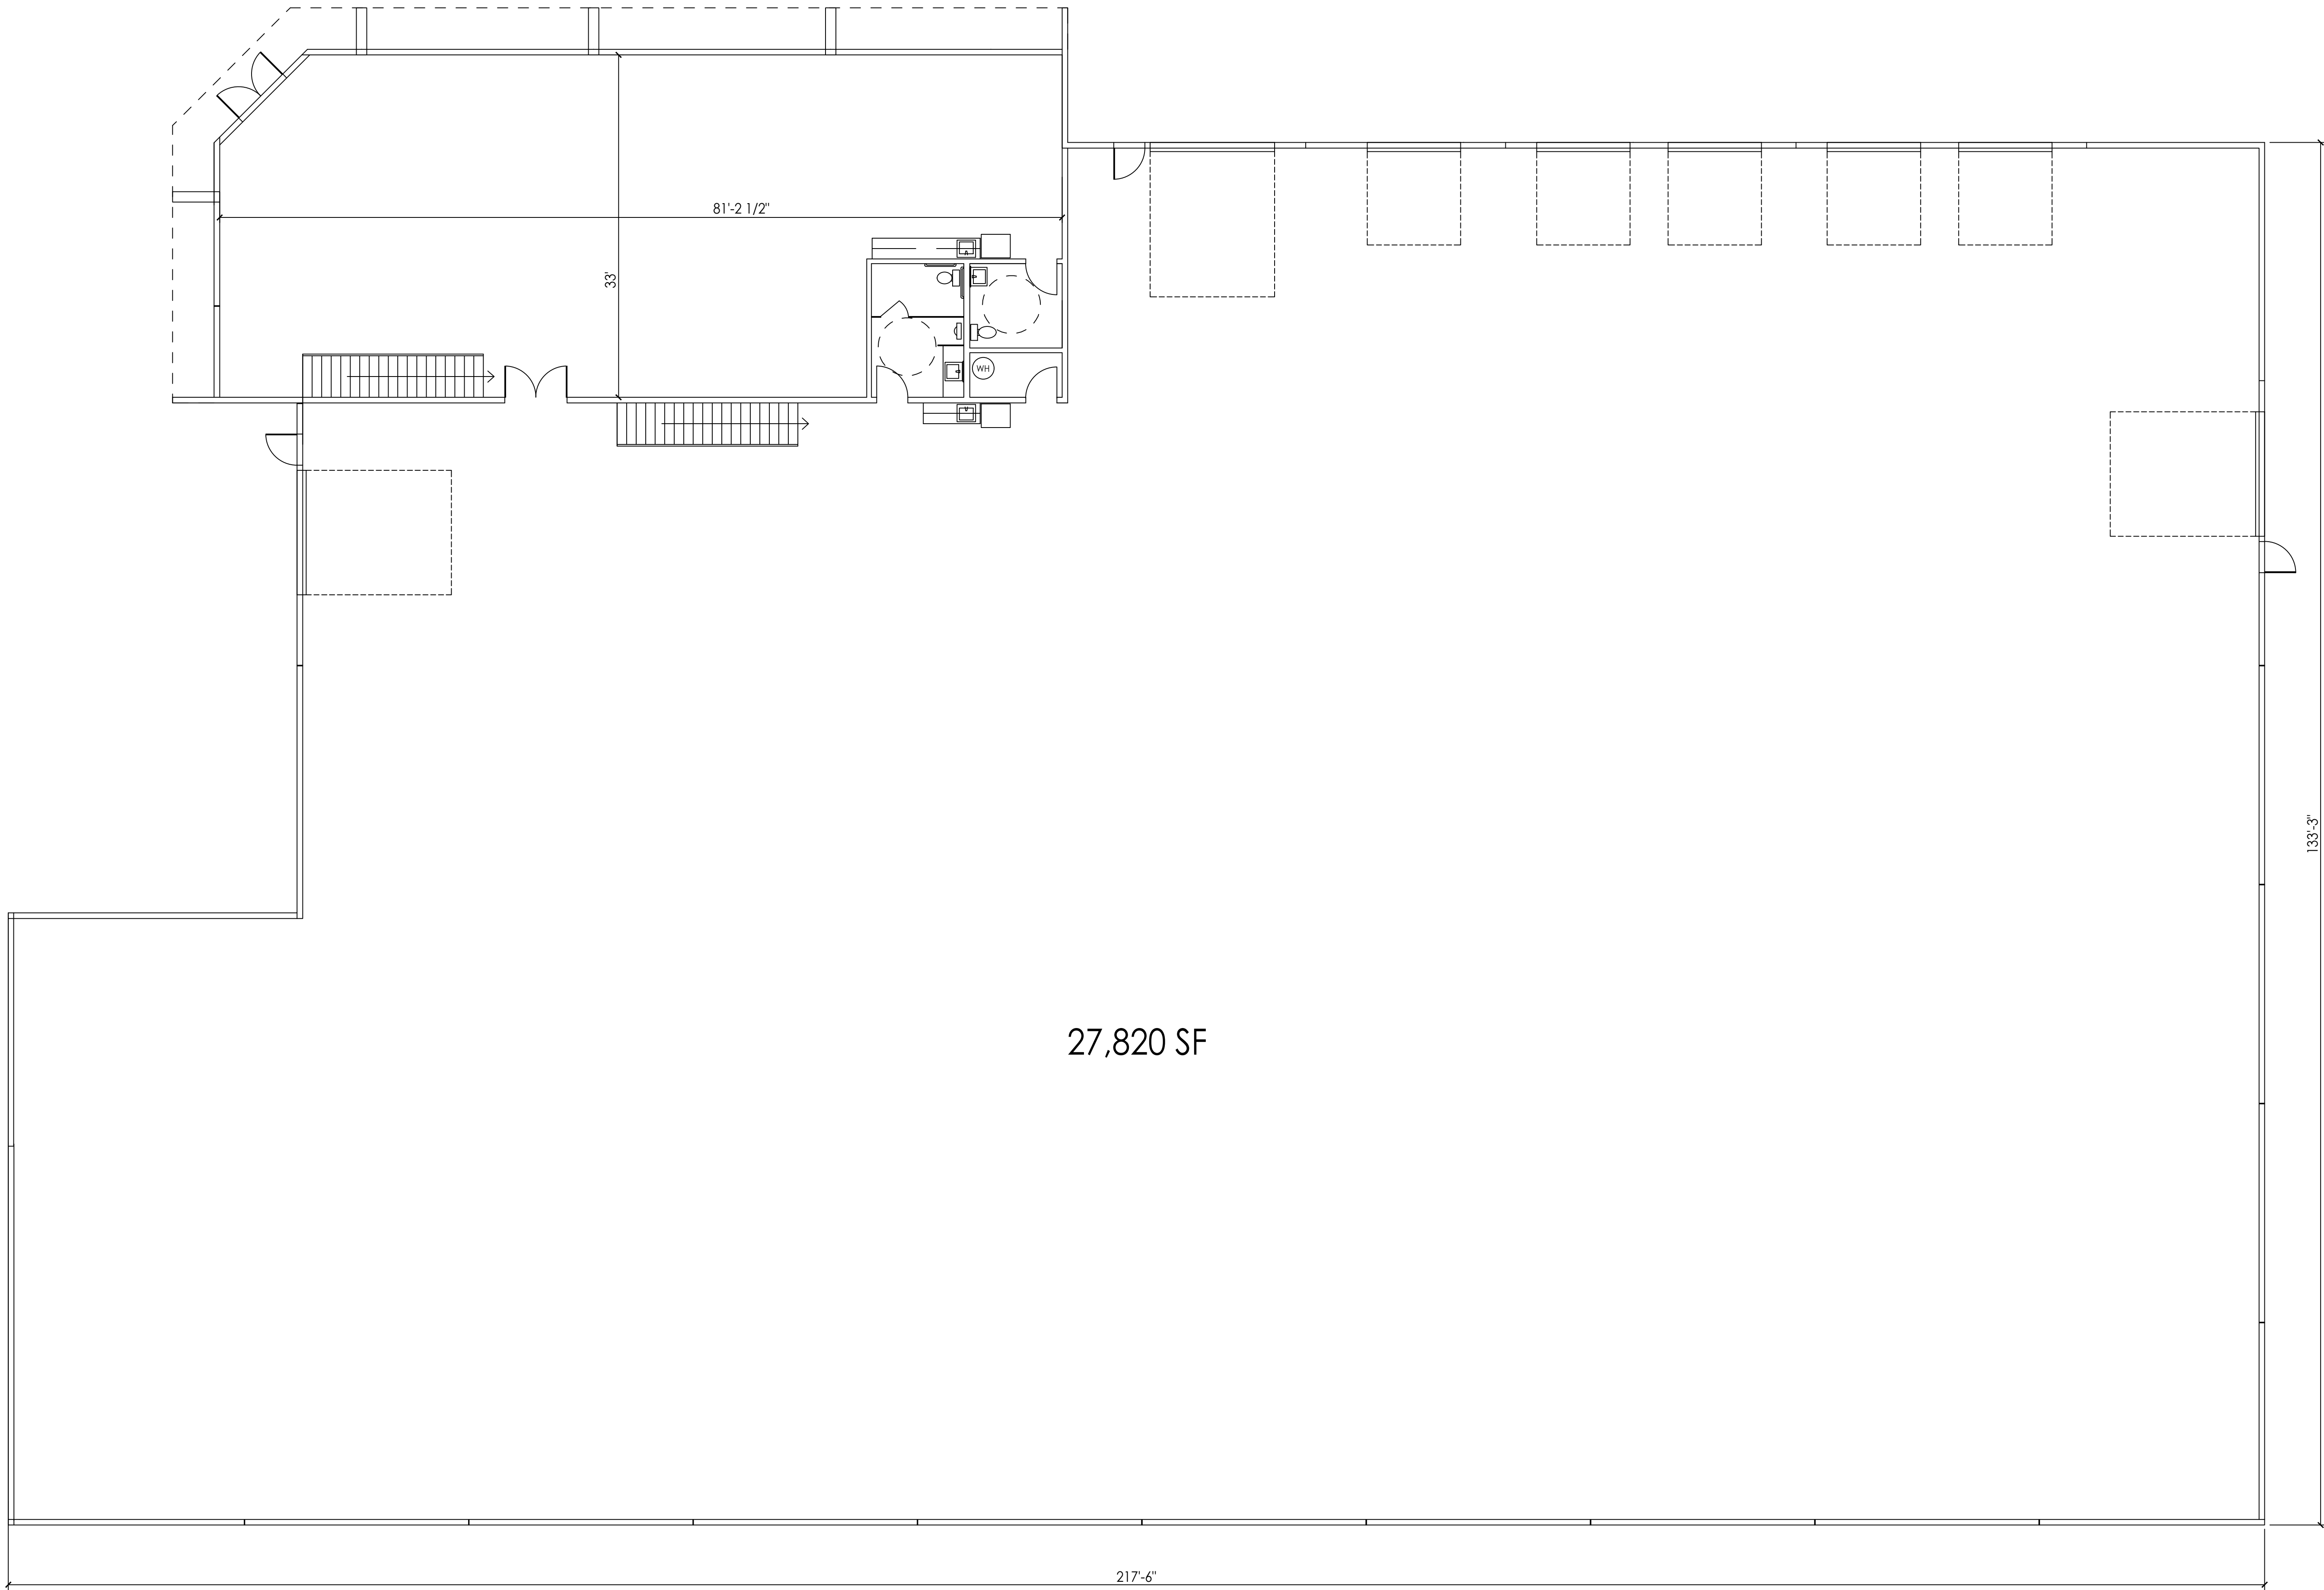

1 FLOOR PLAN
A1.0

SCALE: 1/8"=1'-0"

REVISIONS	BY

Barker
cabinets

SHEET CONTENT
FLOOR PLAN

PO BOX 1000
SHERWOOD, OR 97140
PH: 503-692-4675
FAX: 503-692-9292
CCB# 198759

GRAY
CONSTRUCTION

DATE
2/1/26

DRAWN
AJM

JOB
2602

SHEET
A1.0

