

SENSITIVE AREA PRE-SCREENING SITE ASSESSMENT

Clean Water Services File Number

1. **Jurisdiction:** _____

2. **Property Information** (example: 1S234AB01400)

Tax lot ID(s): _____

OR Site Address: _____

City, State, Zip: _____
 Nearest cross street: _____

3. **Owner Information**

Name: _____
 Company: _____
 Address: _____
 City, State, Zip: _____
 Phone/fax: _____
 Email: _____

4. **Development Activity** (check **all** that apply)

- Addition to single family residence (rooms, deck, garage)
- Lot line adjustment Minor land partition
- Residential condominium Commercial condominium
- Residential subdivision Commercial subdivision
- Single lot commercial Multi lot commercial
- Other _____

4. **Applicant Information**

Name: _____
 Company: _____
 Address: _____
 City, State, Zip: _____
 Phone/fax: _____
 Email: _____

6. **Will the project involve any off-site work?** Yes No Unknown

Location and description of off-site work: _____

7. **Additional comments or information that may be needed to understand your project:** _____

This application does NOT replace Grading and Erosion Control Permits, Connection Permits, Building Permits, Site Development Permits, DEQ 1200-C Permit or other permits as issued by the Department of Environmental Quality, Department of State Lands and/or Department of the Army COE. All required permits and approvals must be obtained and completed under applicable local, state, and federal law.

By signing this form, the Owner or Owner's authorized agent or representative, acknowledges and agrees that employees of Clean Water Services have authority to enter the project site at all reasonable times for the purpose of inspecting project site conditions and gathering information related to the project site. I certify that I am familiar with the information contained in this document, and to the best of my knowledge and belief, this information is true, complete, and accurate.

Print/type name _____

Print/type title _____

Signature ONLINE SUBMITTAL _____

Date _____

FOR DISTRICT USE ONLY


- Sensitive areas potentially exist on site or within 200' of the site. **THE APPLICANT MUST PERFORM A SITE ASSESSMENT PRIOR TO ISSUANCE OF A SERVICE PROVIDER LETTER.** If Sensitive Areas exist on the site or within 200 feet on adjacent properties, a Natural Resources Assessment Report may also be required.
- Based on review of the submitted materials and best available information sensitive areas do not appear to exist on site or within 200' of the site. This Sensitive Area Pre-Screening Site Assessment does NOT eliminate the need to evaluate and protect water quality sensitive areas if they are subsequently discovered. This document will serve as your Service Provider Letter as required by Resolution and Order 19-5, Section 3.02.1, as amended by Resolution and Order 19-22. All required permits and approvals must be obtained and completed under applicable local, State and federal law.
- Based on review of the submitted materials and best available information the above referenced project will not significantly impact the existing or potentially sensitive area(s) found near the site. This Sensitive Area Pre-Screening Site Assessment does NOT eliminate the need to evaluate and protect additional water quality sensitive areas if they are subsequently discovered. This document will serve as your Service Provider Letter as required by Resolution and Order 19-5, Section 3.02.1, as amended by Resolution and Order 19-22. All required permits and approvals must be obtained and completed under applicable local, state and federal law.
- THIS SERVICE PROVIDER LETTER IS NOT VALID UNLESS _____ CWS APPROVED SITE PLAN(S) ARE ATTACHED.**
- The proposed activity does not meet the definition of development or the lot was platted after 9/9/95 ORS 92.040(2). **NO SITE ASSESSMENT OR SERVICE PROVIDER LETTER IS REQUIRED.**

Reviewed by Mila Gonzalez Lima _____



Date _____

Once complete, email to: SPLReview@cleanwaterservices.org • Fax: (503) 681-4439

OR mail to: SPL Review, Clean Water Services, 2550 SW Hillsboro Highway, Hillsboro, Oregon 97123

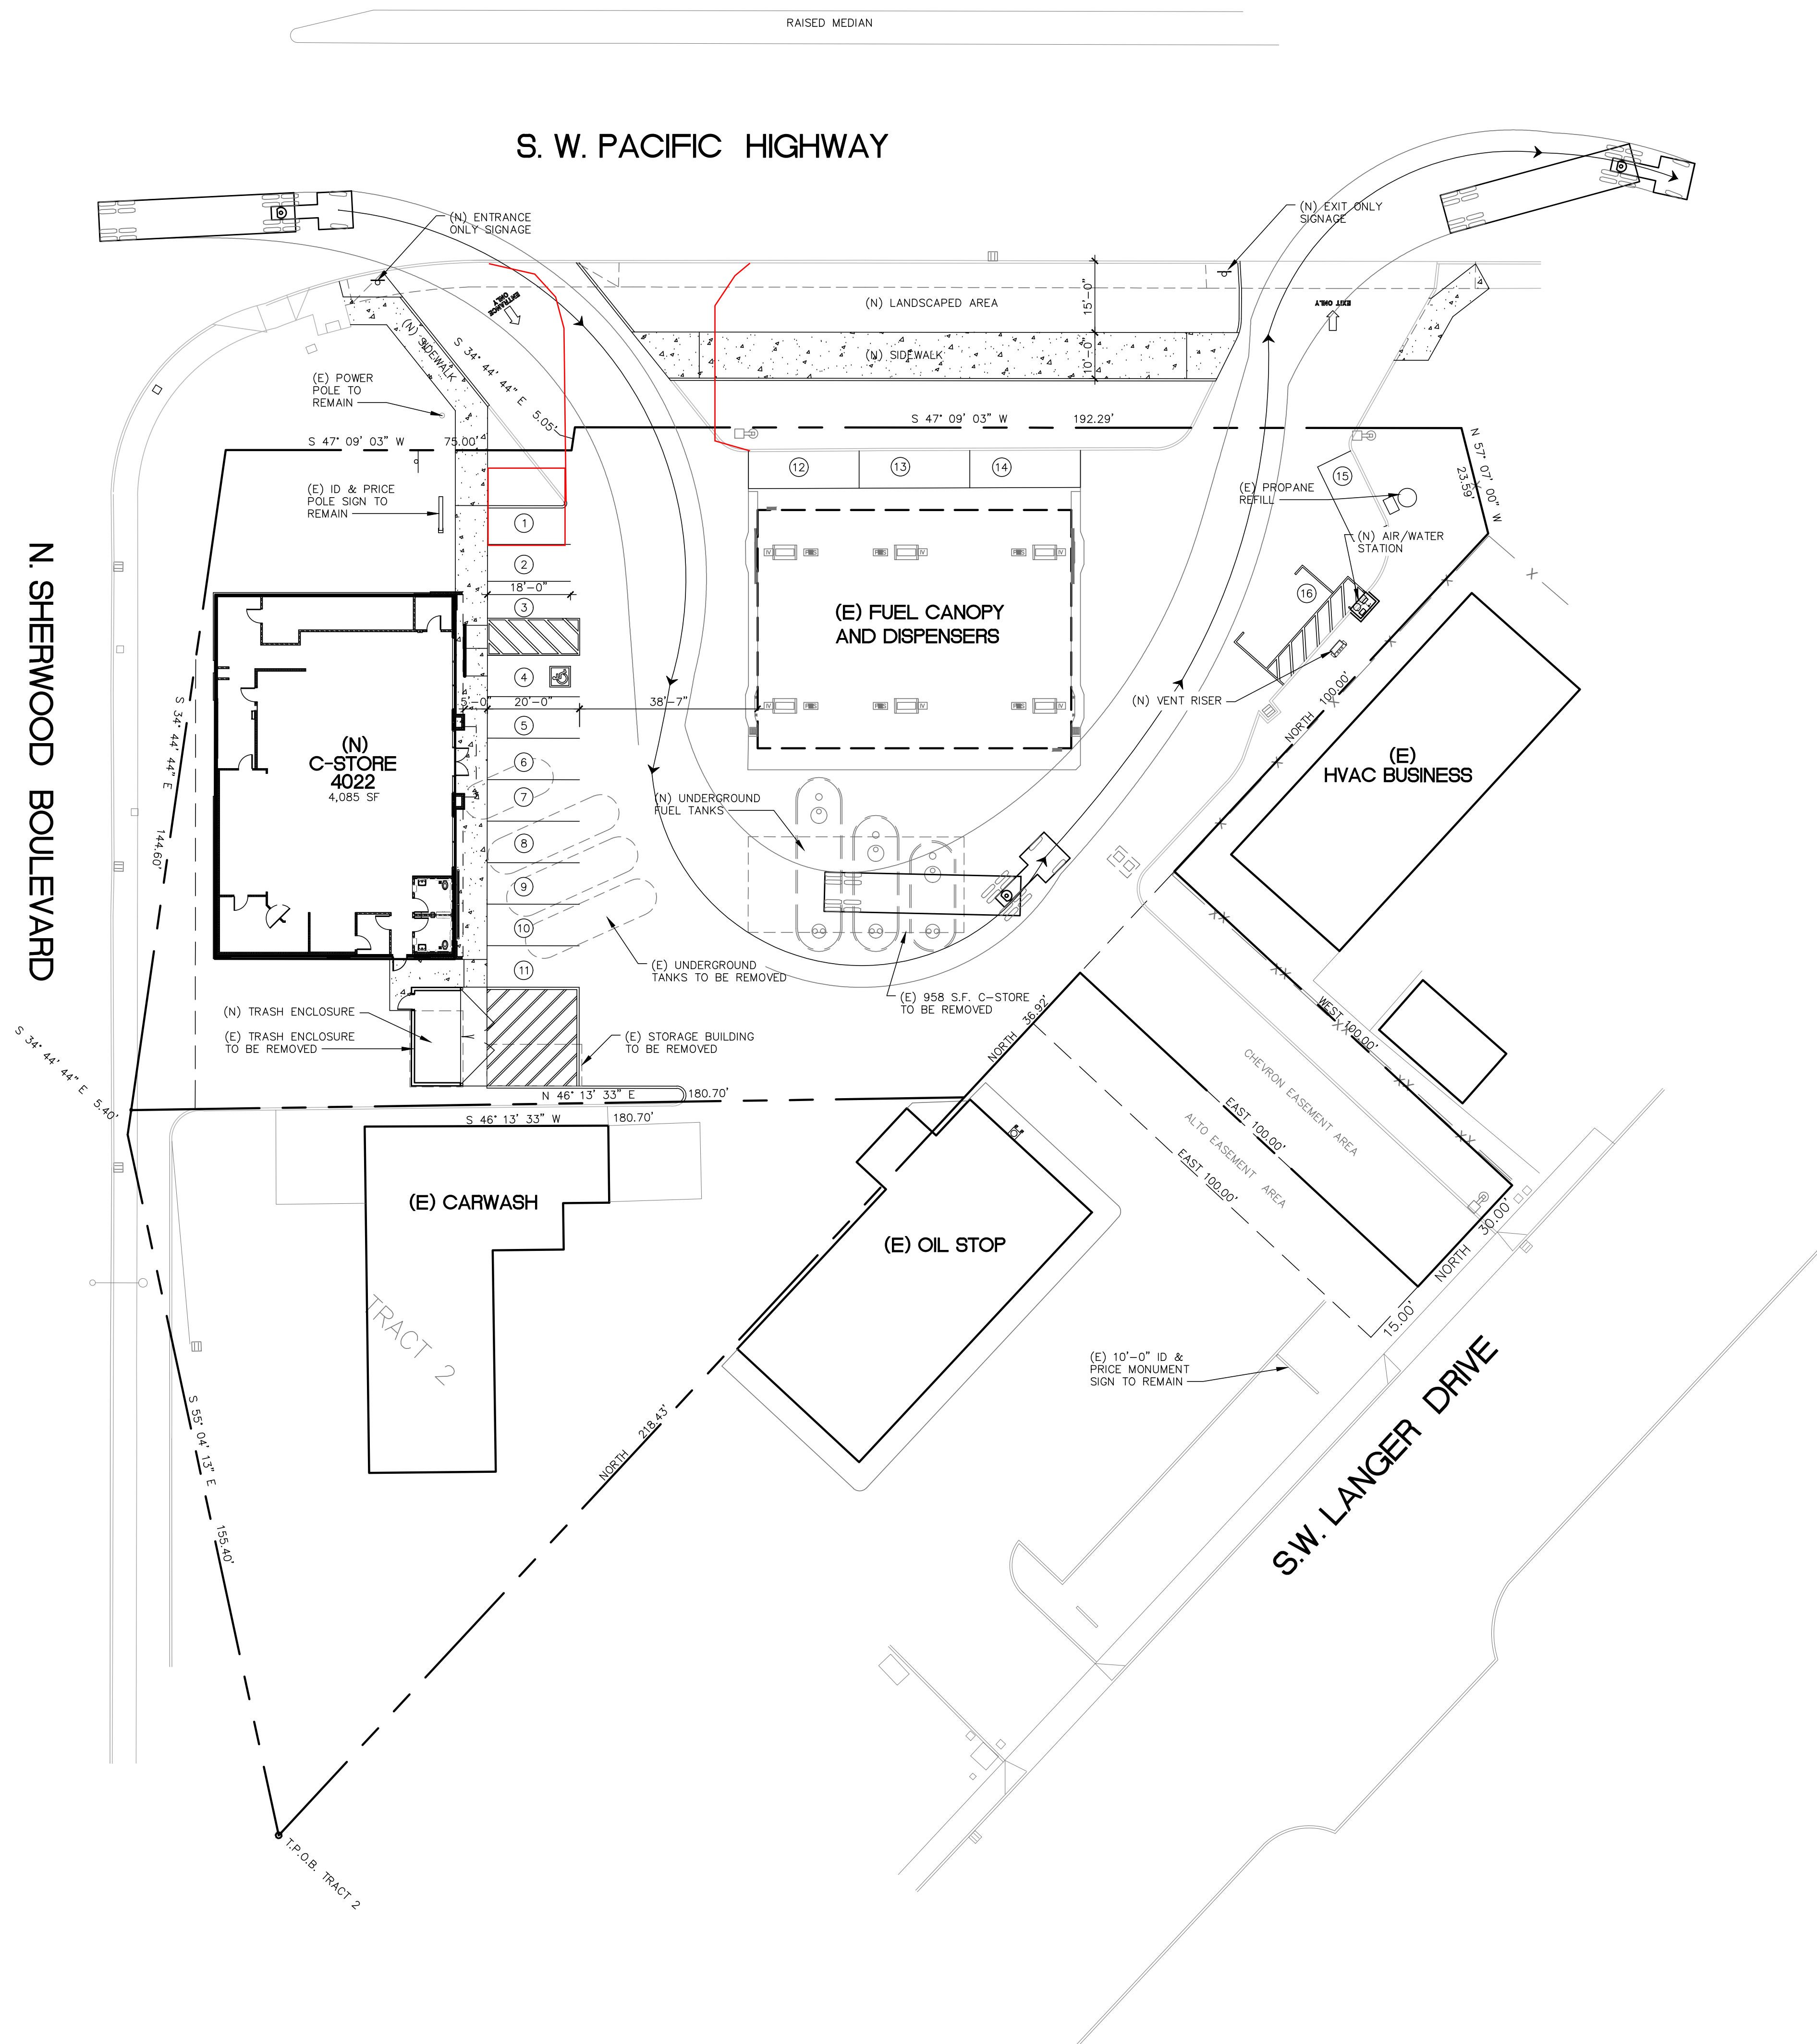

VICINITY MAP

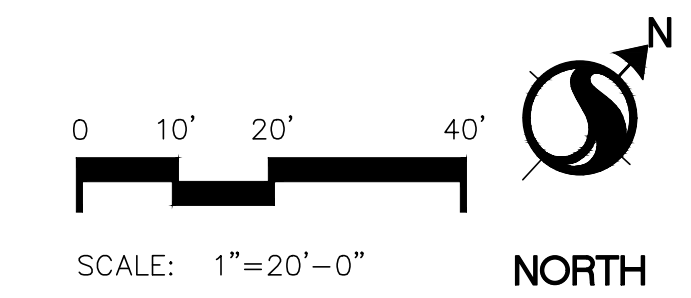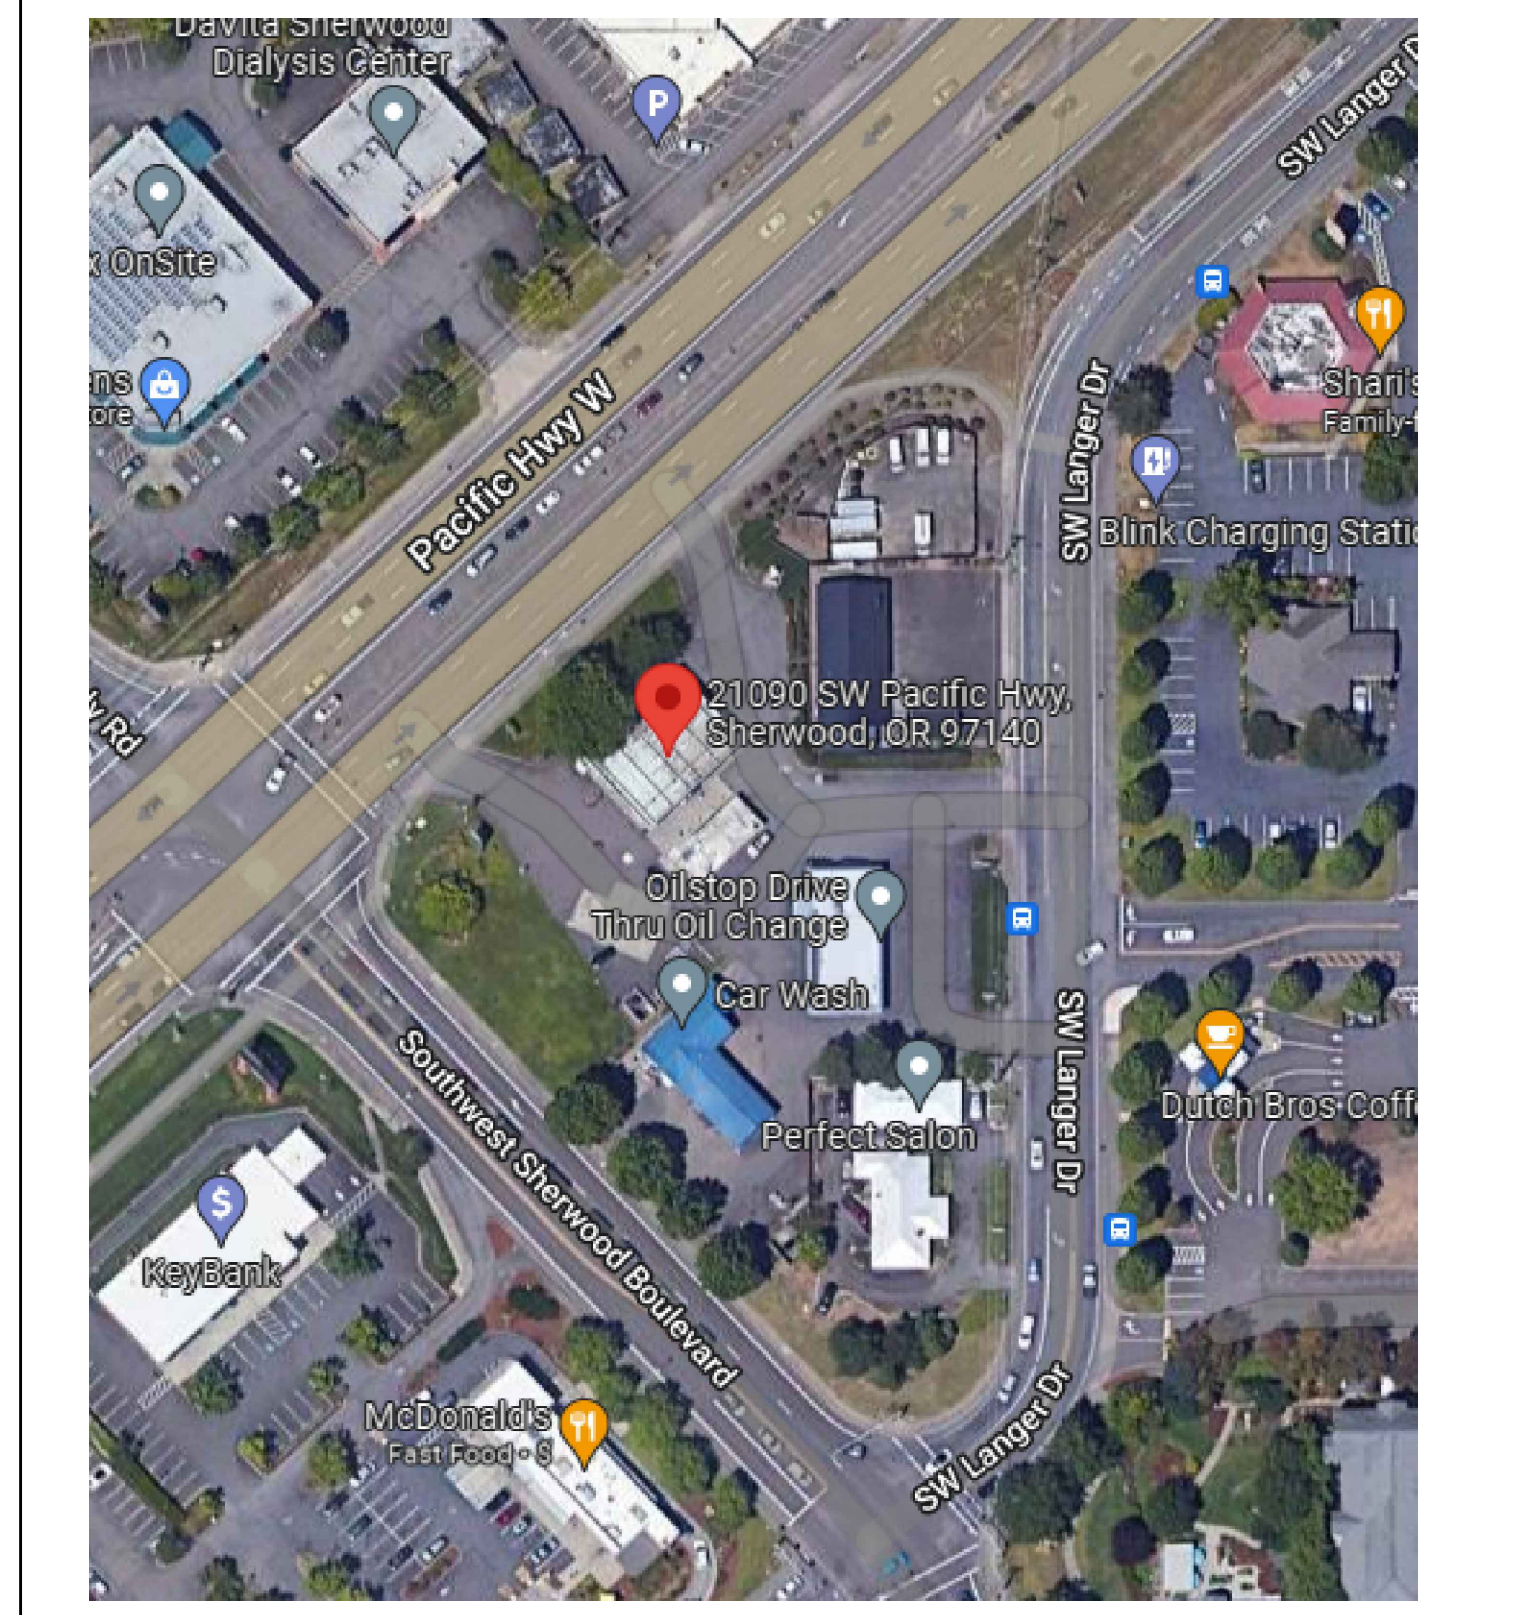

Chevron Products Company, a division of Chevron U.S.A. Inc., owns the copy rights to the design of the herein described "Extra Mile" market building as embodied in any tangible or electronic medium of expression including a building, architectural plans, or drawings. The copyrighted material includes the overall form as well as the arrangement and composition of spaces and elements in this "Extra Mile" design, but does not include individual standard features or details. Anyone wishes to copy, distribute, or sell this drawing or any derivative works based hereon must have written permission of Chevron Products Company.
 ©2008 Chevron Products Company, a division of Chevron U.S.A. Inc. All rights reserved.

MARK	DATE	REVISIONS	INITIAL	MARK	DATE	REVISIONS	INITIAL
▲				▲			
▲				▲			
▲				▲			

	21090 SW PACIFIC HWY.
	SHERWOOD, OR
	SITE PLAN

MILESTONES				SHEET
PROJECT PHASE	DATE	INITIALS	ISS#	
ISSUED FOR PRELIM PLANNING	-	-	92138	SP1
ISSUED FOR PERMIT	-	-	JOB# 2007732013	
ISSUED FOR BID	-	-	SCALE: AS NOTED	
ISSUED FOR CONSTRUCTION	-	-		
ISSUED FOR FINAL	-	-		