


SUMMER 2025
(BID DOCUMENT VOLUME 2 OF 2 - CONTRACT DRAWINGS)

PROJECT MANAGER/OWNER:
CITY OF SHERWOOD
22560 SW PINE ST
SHERWOOD, OREGON 97140
CONTACT: JASON WATERS, P.E.
PH. 503-925-2304
WATERSJ@SHERWOODOREGON.GOV

1. COVER SHEET
2. GENERAL NOTES
3. SITE PLAN
4. DETAILS
5. DETAILS

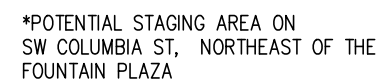

VICINITY MAP
NOT TO SCALE

CITY OF SHERWOOD: ANDY STIRLING (503) 925-2307
CONTACT INSPECTOR 48 HOURS PRIOR TO CONSTRUCTION.

**DOWN TOWN SIREE ESCAPES PH 2
FURNISHING REPAINTING PROJECT**

OF SHERWOOD, WASHINGTON COUNTY,
STATE OF OREGON

**CITY OF SHERWOOD
ENGINEERING DEPARTMENT
22560 SW PINE STREET
SHERWOOD, OREGON 97140**


FAX: (503) 625-0629
E-MAIL: engineering@sherwoodoregon.gov

--	--	


OB NO.

SHEET NO.

1

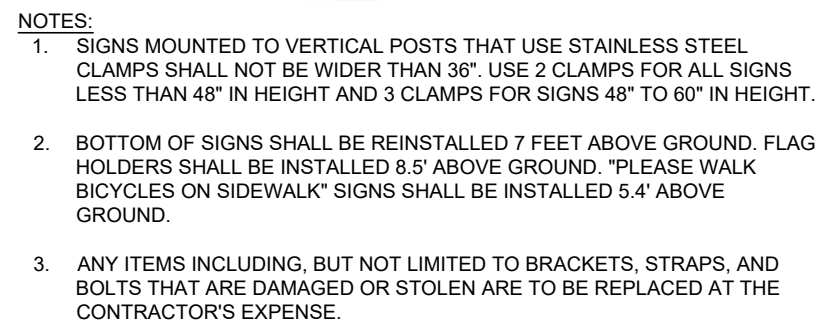


STAINLESS STEEL CLAMP (SSC) DETAIL
NOT TO SCALE

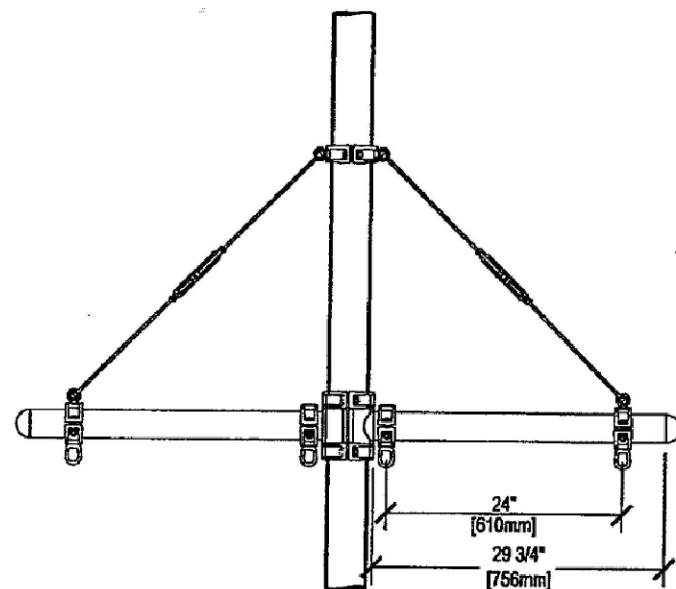

DOUBLE ARM CONFIGURATION
N.T.S.

TYPICAL BRACKET ARM DETAILS
NOT TO SCALE

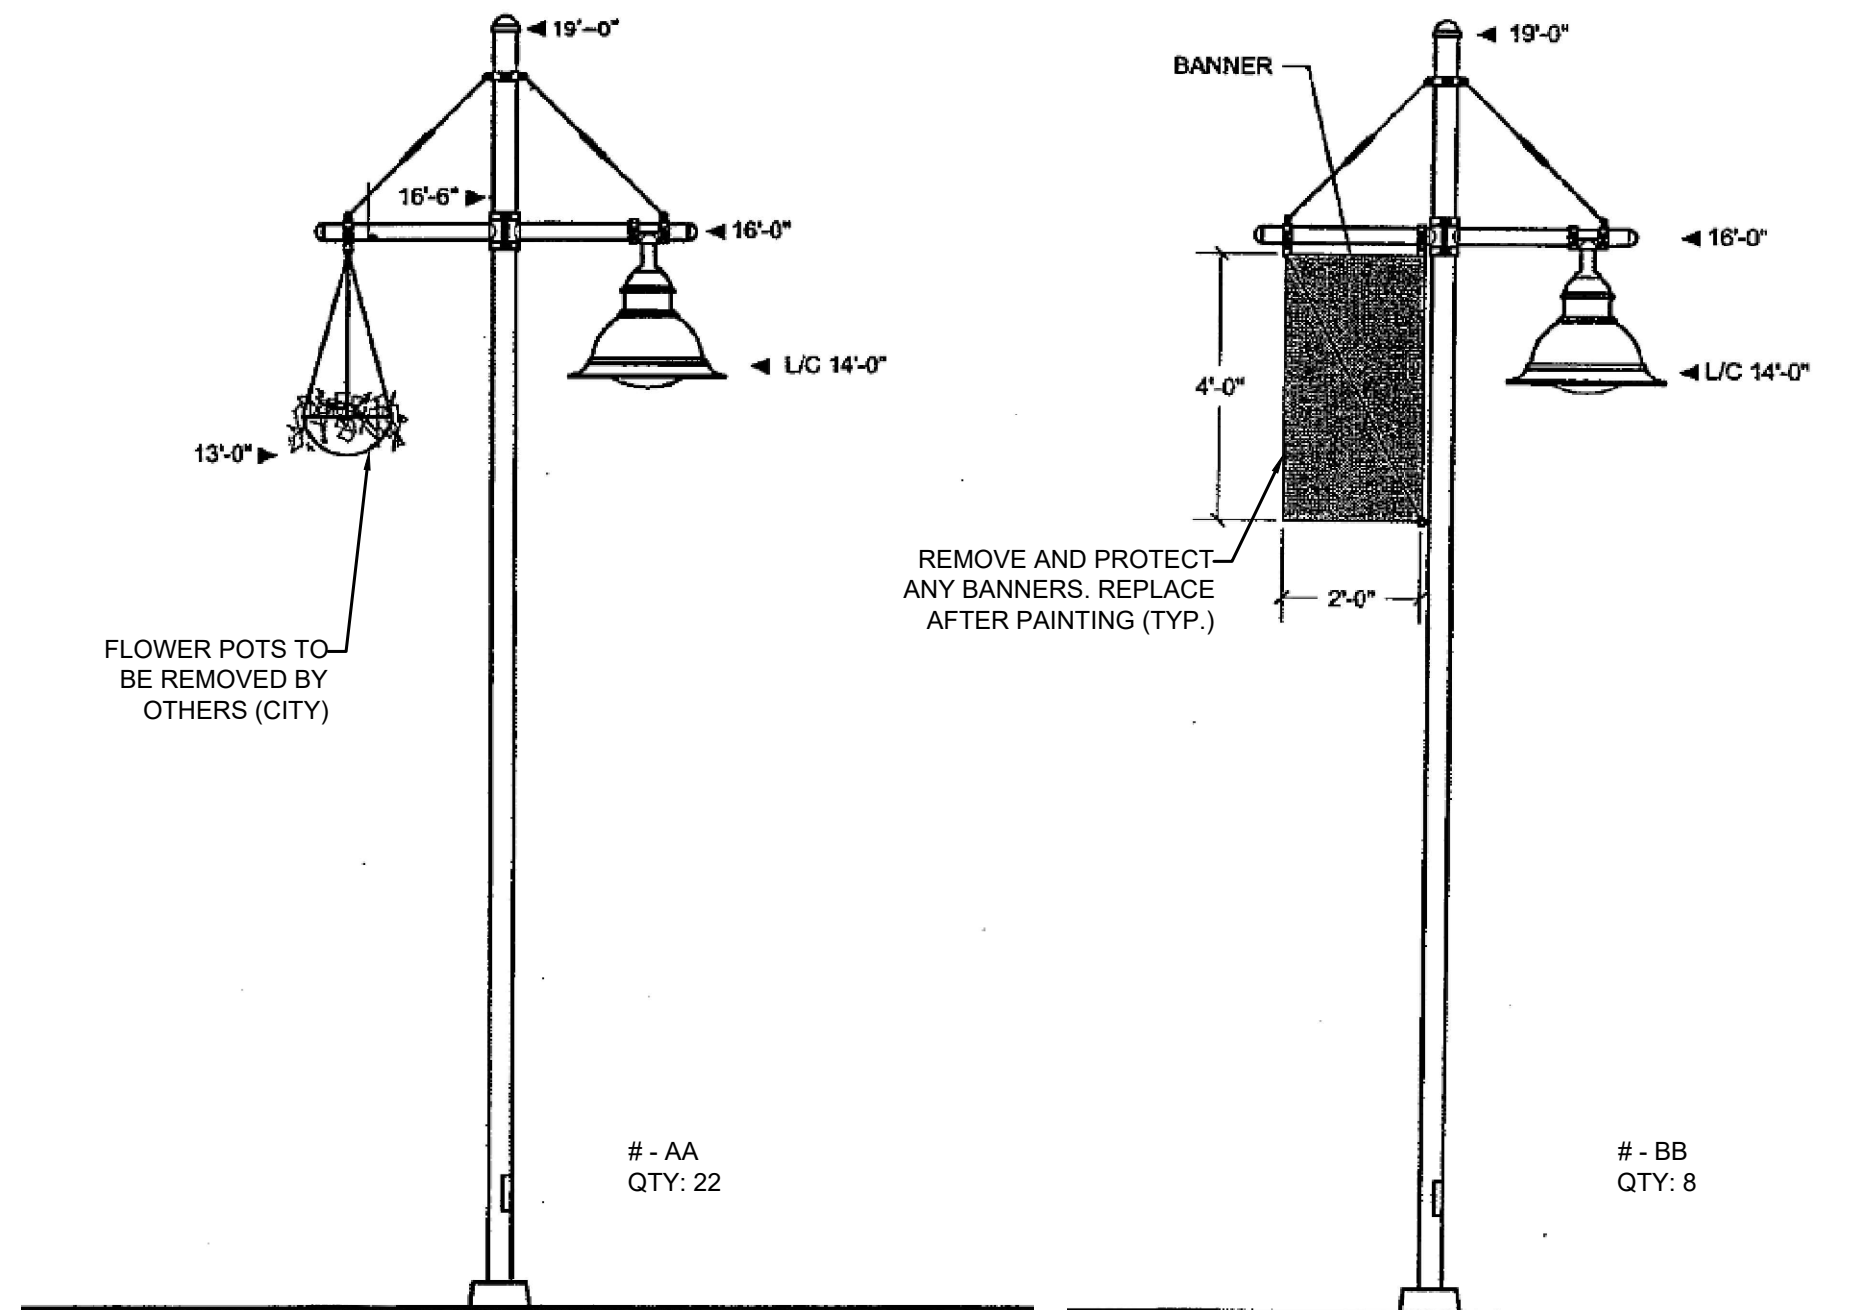

LIGHT STANDARD TYPE 'AA'
NOT TO SCALE

LIGHT STANDARD TYPE 'BB'
NOT TO SCALE

DETAILS


DOWNTOWN STREETSAPES PH 2
FURNISHING REPAINTING PROJECT

LOCATED IN SECTION 32B, T2S, R1W, W.M. IN THE CITY
OF SHERWOOD, WASHINGTON COUNTY,
STATE OF OREGON

CITY OF SHERWOOD
ENGINEERING DEPARTMENT
22560 SW PINE STREET
SHERWOOD, OREGON 97140


PHONE: (503) 925-2309
FAX: (503) 625-0629
E-MAIL: engineering@sherwoodoregon.gov

										REVISIONS																			
JOB NO.																													
SHEET NO.																													
										SHEET 4																			

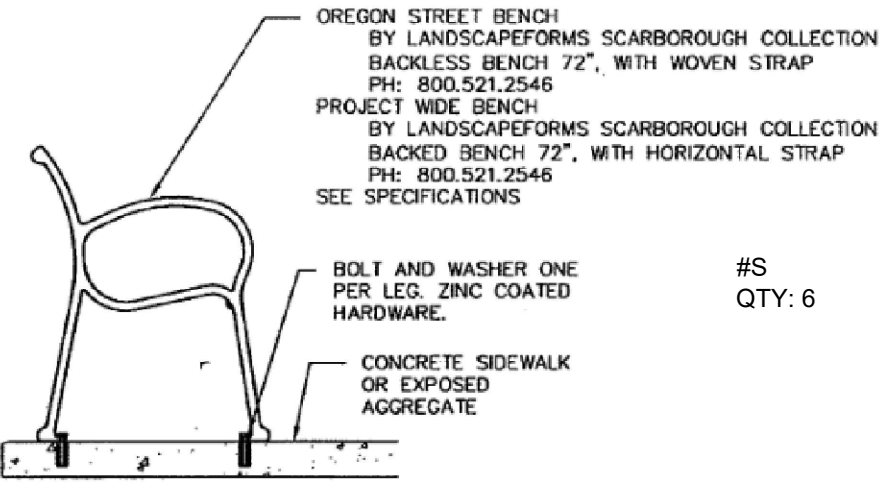


BENCH SEAT
NOT TO SCALE

#S
QTY: 6

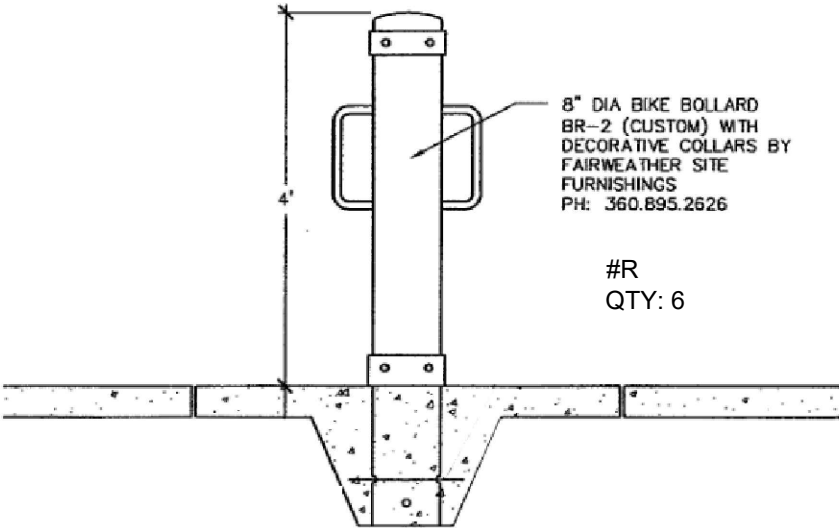


BENCH BOLLARD
NOT TO SCALE

#R
QTY: 6

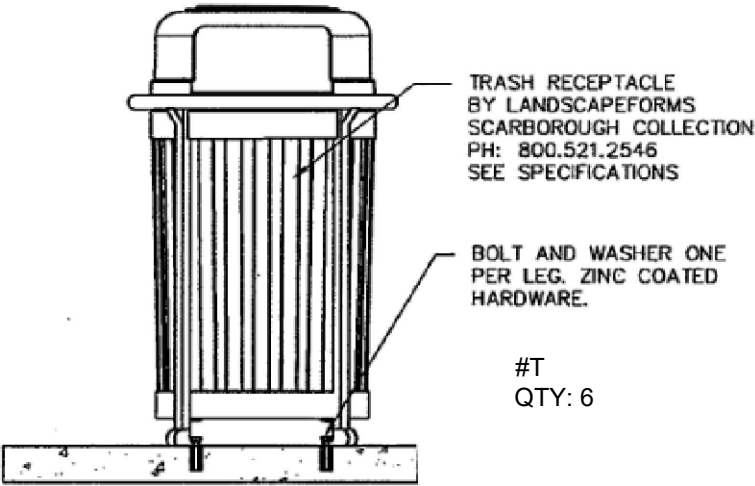


TRASH RECEPTACLE
NOT TO SCALE

#T
QTY: 6

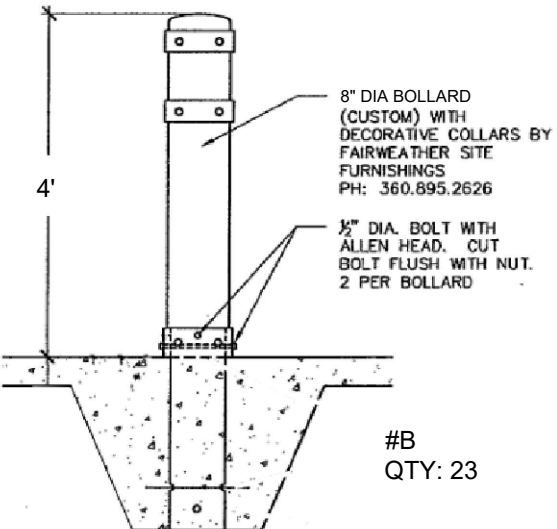

REMOVABLE BOLLARD
NOT TO SCALE

#B
QTY: 23

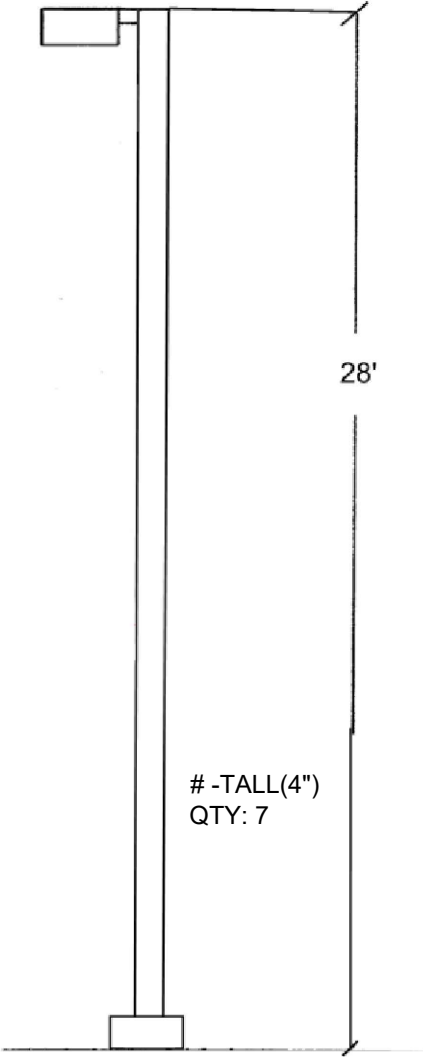

TALL LIGHT POLE (4" DIAMETER)
NOT TO SCALE

-TALL(4")
QTY: 7

DETAILS	
DOWNTOWN STREETSAPES PH 2 FURNISHING REPAIRING PROJECT LOCATED IN SECTION 32B, T2S, R1W, W.M. IN THE CITY OF SHERWOOD, WASHINGTON COUNTY, STATE OF OREGON	
CITY OF SHERWOOD ENGINEERING DEPARTMENT 22560 SW PINE STREET SHERWOOD, OREGON 97140 PHONE: (503) 925-2309 FAX: (503) 625-0629 E-MAIL: engineering@sherwoodoregon.gov	
DESIGNED BY:	SL
DRAWN BY:	AS
CHECKED BY:	RS
FULL SIZE SCALE:	AS NOTED
DATE:	SUMMER 2025
REVISIONS	
JOB NO.	
SHEET NO.	
SHEET 5	