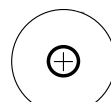
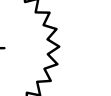
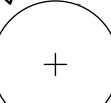
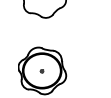
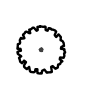


TOTAL SITE AREA = 71,540 SF
TOTAL LANDSCAPE AREA = 17,191 SFTOTAL
PARKING LOT INTERIOR LANDSCAPE = 1,592 SF
35 PARKING PACES X 45 SF = 1,575 SF


28 PARKING SPACES
1 LARGE TREE PER 4 SPACES, 1 MEDIUM PER 3 SPACES, 1 SMALL PER 2 SPACES
9 LARGE TREES, 9 MEDIUM TREES, 9 SMALL TREES PROVIDED
GREATER THAN 5% ARE CONIFERS

35 STALLS X 2 = 70 SHRUBS REQUIRED
118


SITE AREA 71,540 SF X 0.40 = 28,816 SF TREE AREA CANOPY AREA REQUIRED
VINE MAPLE = 30' - 707 SF X 4 = 2,828 SF
WESTERN RED CEDAR = 30' - 707 SF X 10 = 7,070 SF
STERLING SILVER LINDEN = 40' - 1,257 SF X 8 = 10,056 SF
VANDERWOLD PYRAMID PINE = 15' X 177 SF X 5 = 885 SF
ROYAL RED MAPLE = 30' - 707 SF X 16 = 11,312
TOTAL = 32,151 SF PROVIDED

TREES	QTY	BOTANICAL NAME	COMMON NAME	SIZE/CONTAINER	SPACING
	16	ACER RUBRUM RED SUNSET	RED SUNSET MAPLE	2" CAL B&B/6' HT MIN	AS SHOWN
	7	TILIA TOMENTOSA 'STERLING'	STERLING SILVER LINDEN	2" CAL B&B/6' HT MIN	AS SHOWN
	5	PINUS FLEXILIS 'VANDERWOLF'S PYRAMID'	VANDERWOLF'S PYRAMID PINE	6' HT. B&B	AS SHOWN
	10	THUJA PLICATA	WESTERN RED CEDAR	6' HT. B&B	AS SHOWN
	4	ACER CIRCINATUM	VINE MAPLE	6' HT. B&B	AS SHOWN
	62	CORNUS ALBA 'ARGENTEO-MARGINATA'	EUROPEAN VARIEGATED DOGWOOD	5 GAL. CONT.	60" o.c.
	56	SPIREA BUMALDA 'GOLD FLAME'	GOLD FLAME SPIREA	3 GAL. CONT.	36" o.c.
	29	MAHONIA AQUIFOLIUM	OREGON GRAPE	2 GAL. CONT.	48" o.c.
	41	VIBURNUM DAVIDII	DAVID VIBURNUM	2 GAL. CONT.	36" o.c.
	750	ARCTOSTAPHYLOS UVA-URSI	KINKINNICK	1 GAL. CONT.	30" o.c.
	750	CORNUS ALBA 'ARGENTEO-MARGINATA'	EUROPEAN VARIEGATED DOGWOOD	1 GAL. CONT.	30" o.c.


PO BOX 1000 SHERWOOD, OR 97140 PH: 503-692-4675 FAX: 503-692-9292 CCB# 198759		SHEET CONTENT LANDSCAPING	Barker cabinets	REVISIONS BY
DATE 5/31/26 DRAWN AJM JOB 2602 SHEET L1.0				

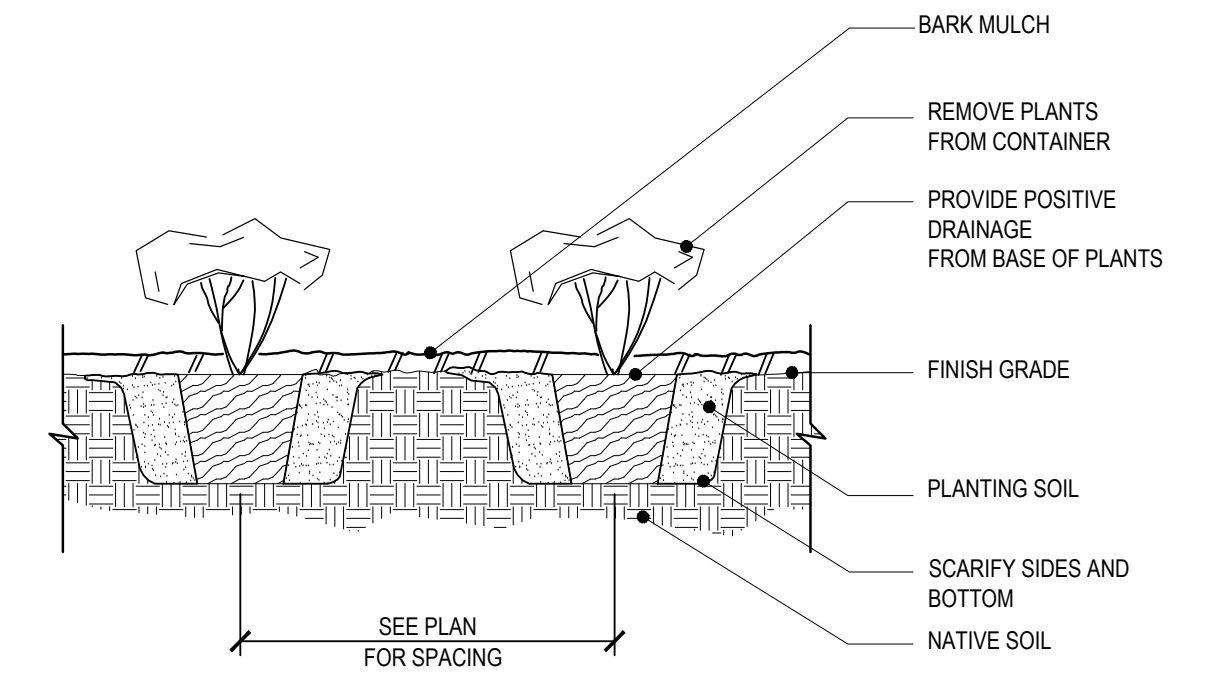


1 GROUNDCOVER & HERBACEOUS PLANT PLANTING DETAIL
L2.0 SCALE: NTS

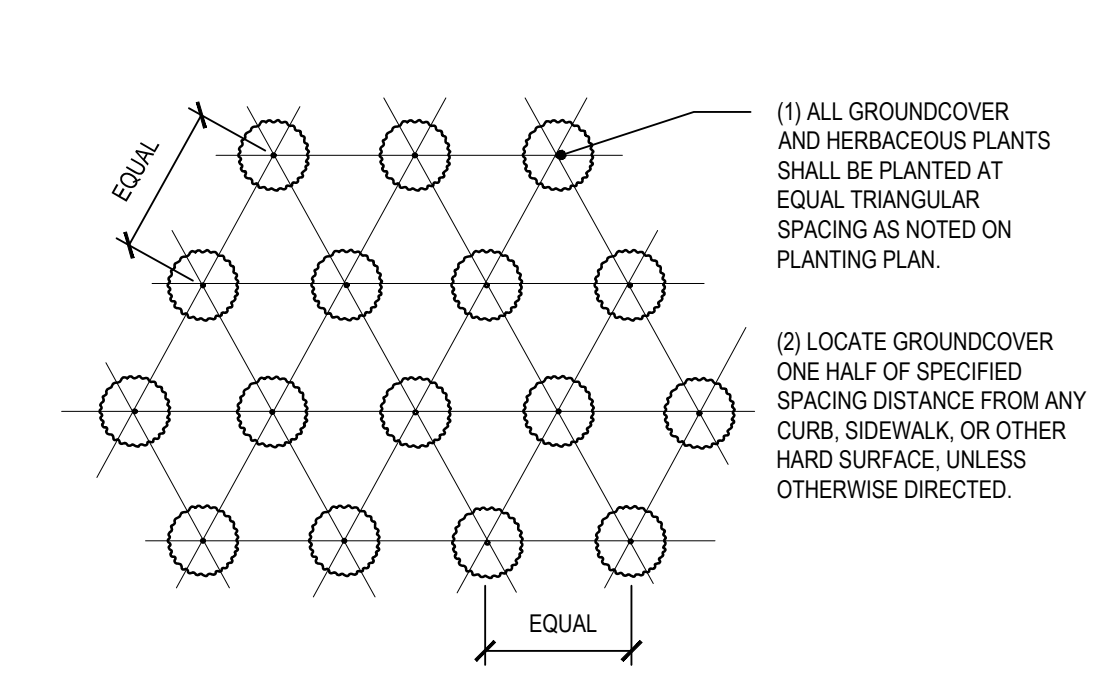


2 GROUNDCOVER & HERBACEOUS PLANT PLANTING PLAN
L2.0 SCALE: NTS

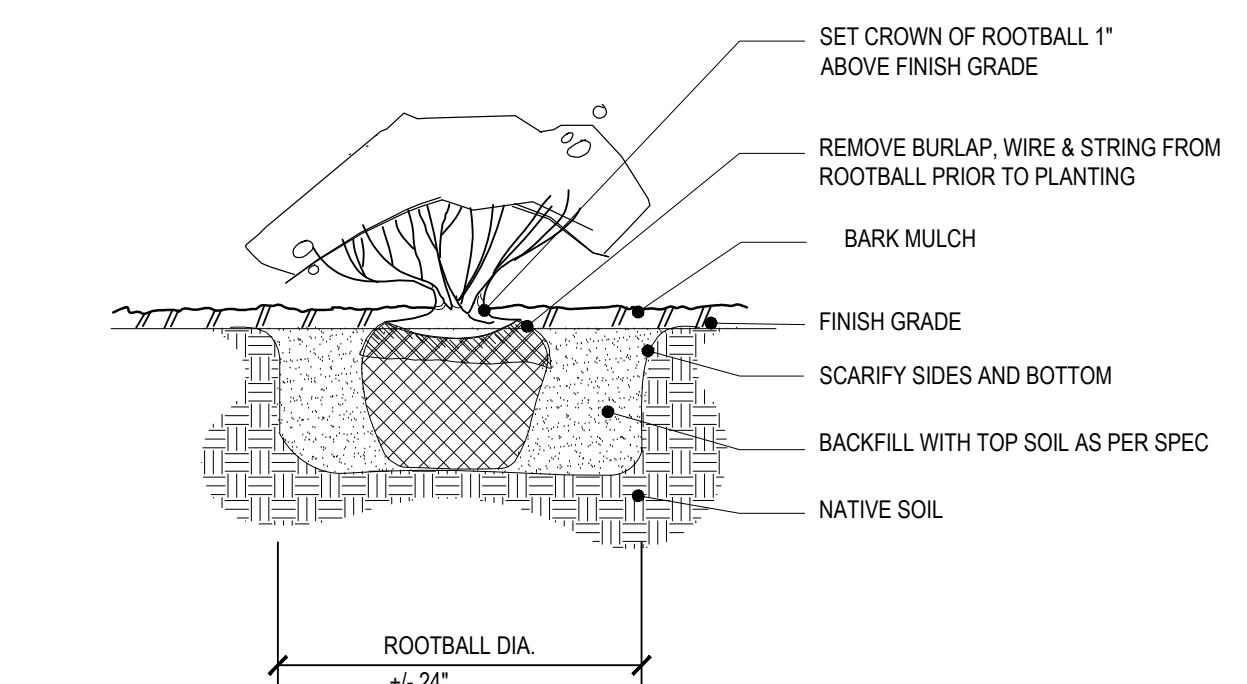


3 SHRUB PLANTING
L2.0 SCALE: NTS

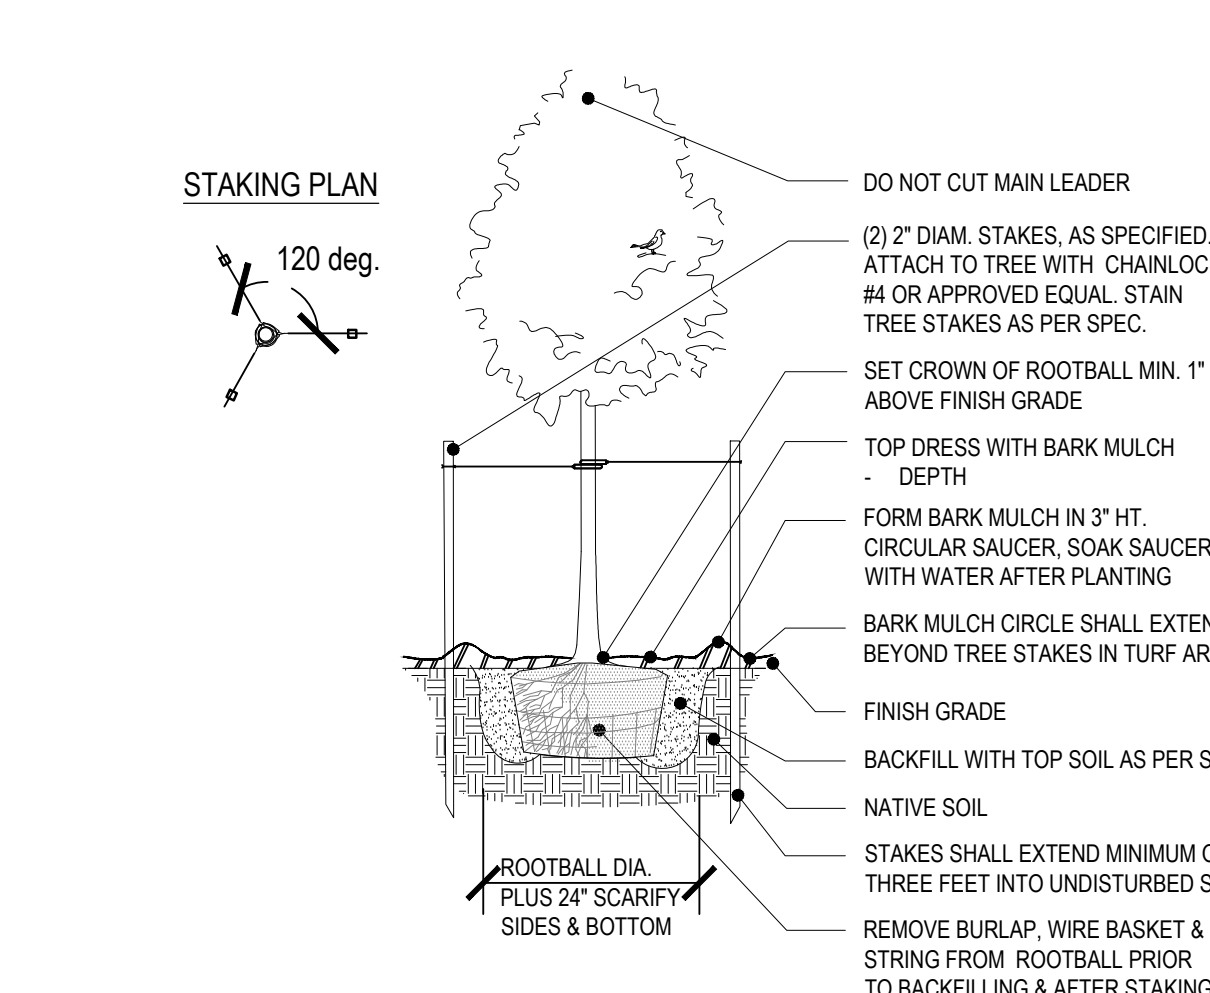


4 DECIDUOUS TREE PLANTING DETAIL
L2.0 SCALE: NTS

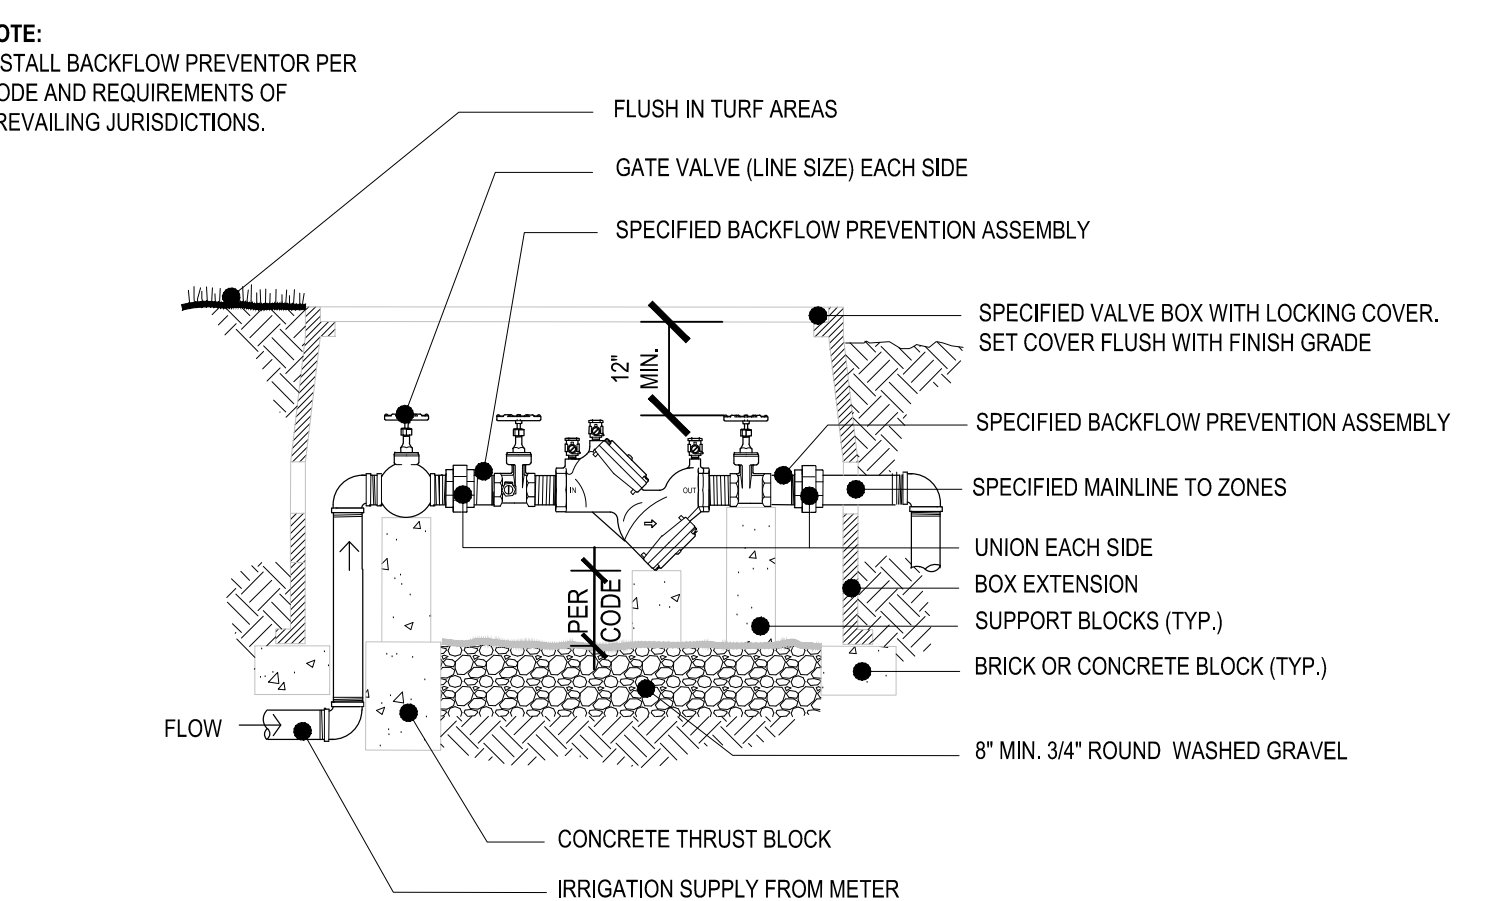


5 BACKFLOW PREVENTION DEVICE ASSEMBLY
SCALE: NTS

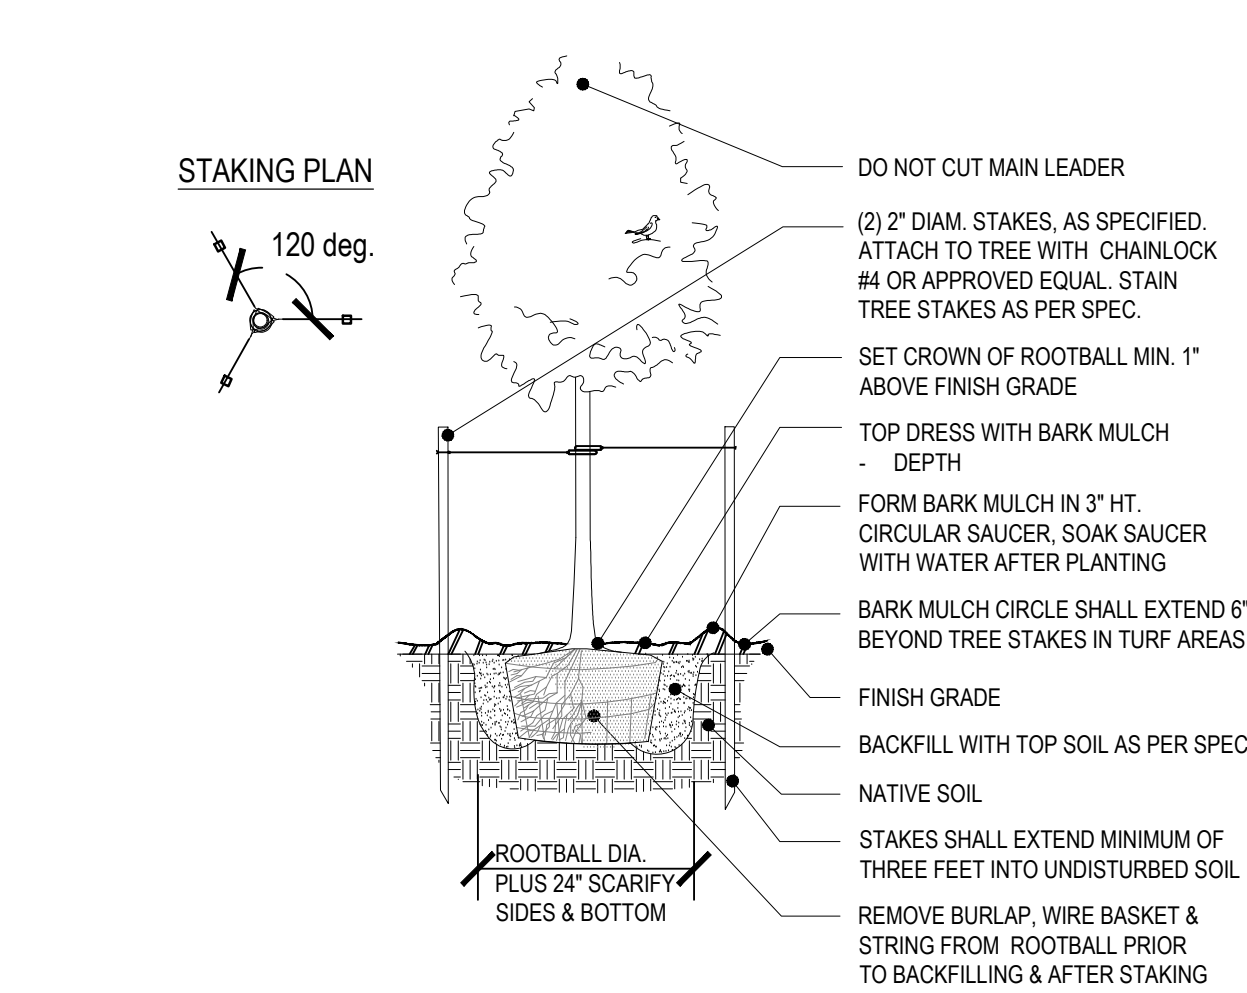


6 DECIDUOUS TREE PLANTING DETAIL
L2.0 SCALE: NTS

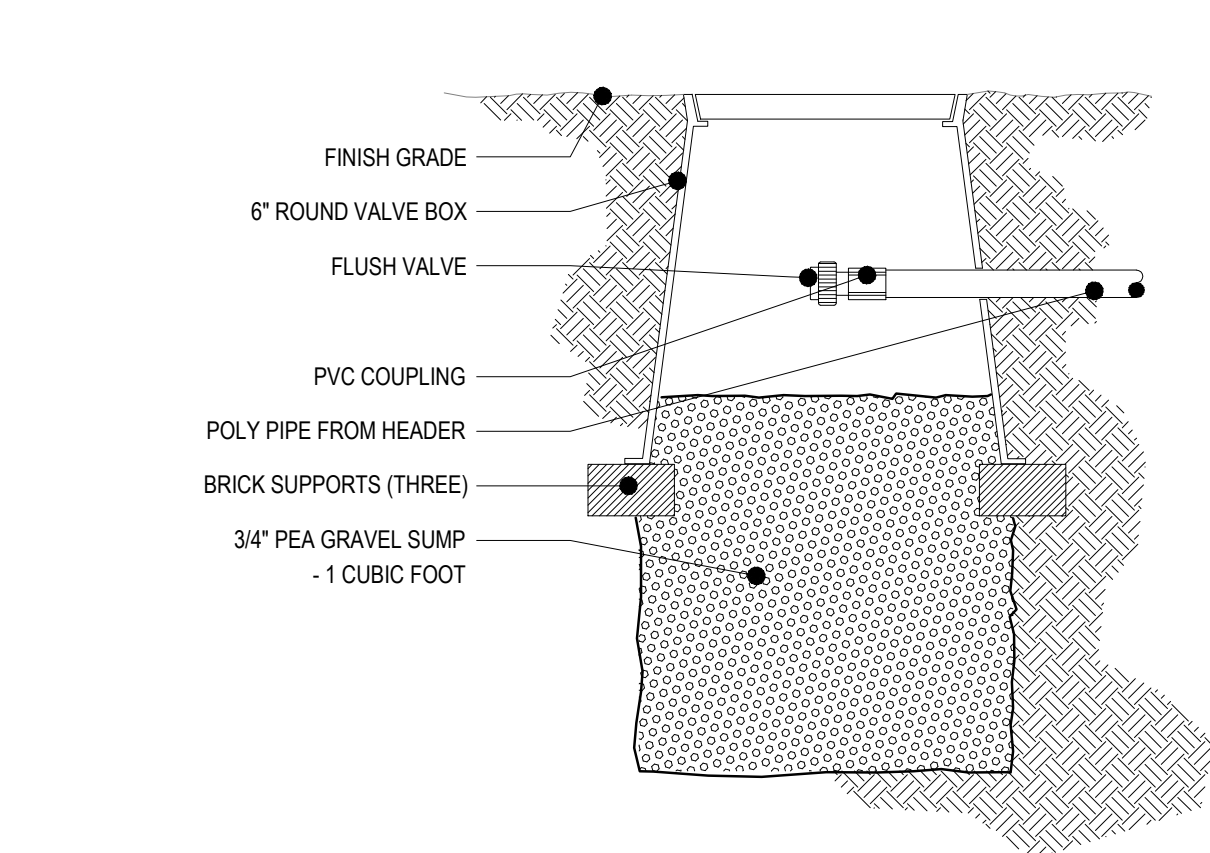

7 FLUSH VALVE
SCALE: NTS

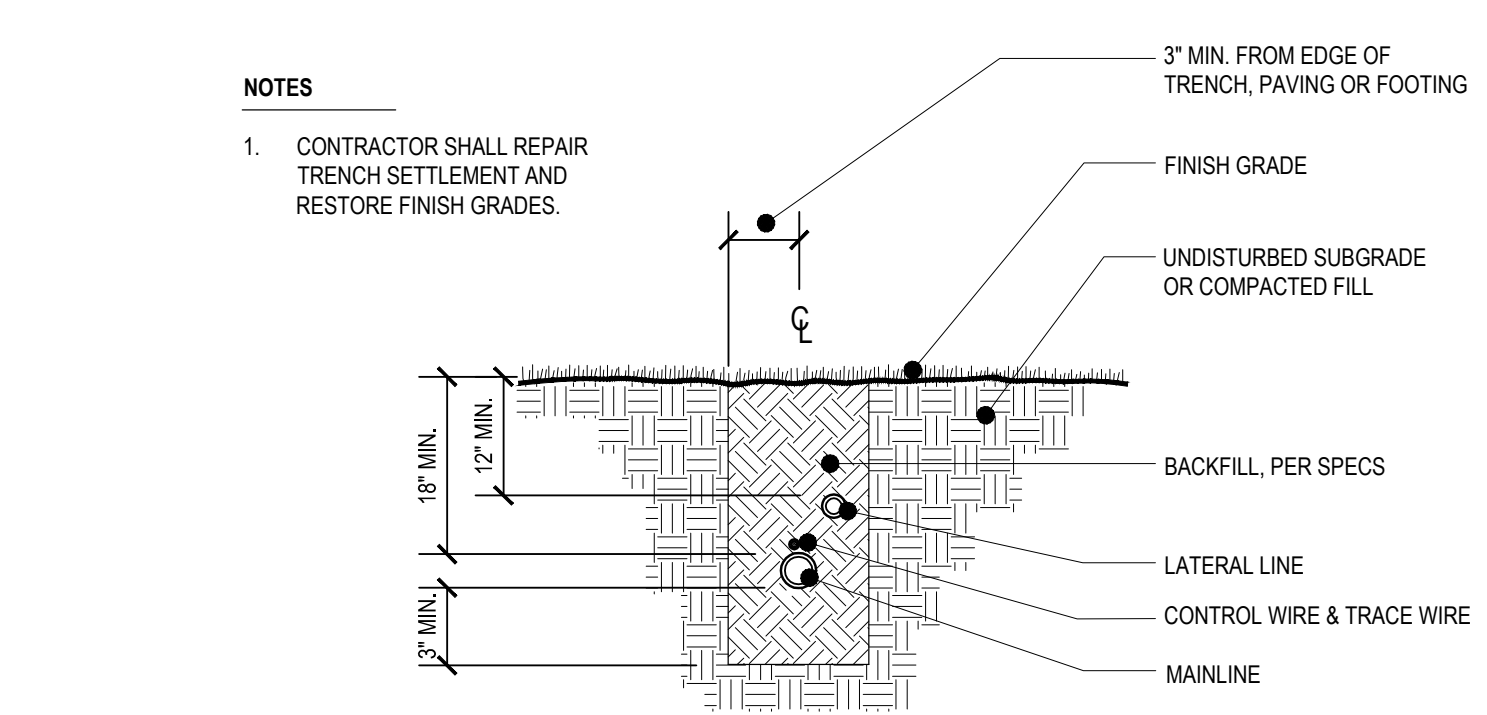

8 IR TRENCHING DETAIL
SCALE: NTS

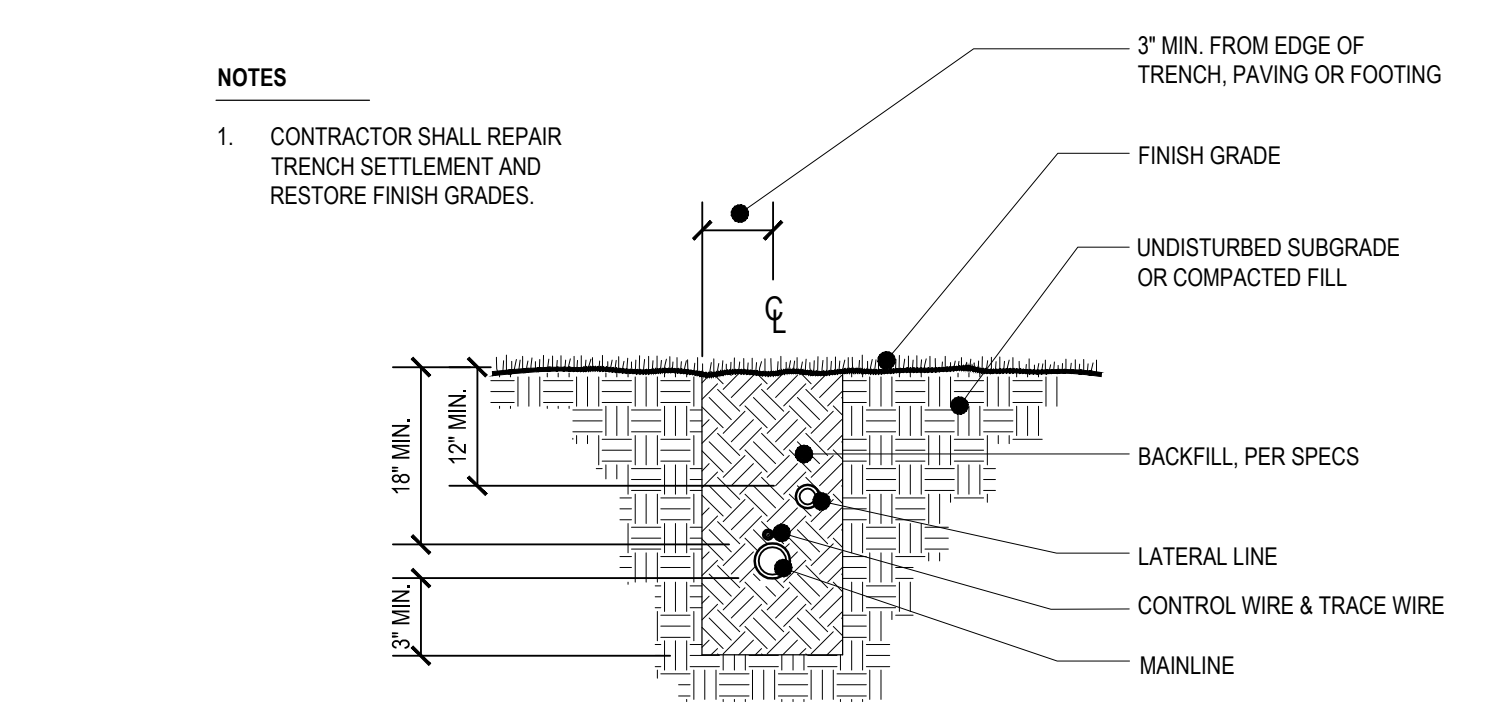

9 IR TRENCHING DETAIL
SCALE: NTS