

—NOTES—  
\*Adjust to field conditions.

**D&H  
Flagging Inc.**  
"Women-owned business"

**Jeff Davis**  
1621 SE Pardee St  
Portland, OR 97202




Off: (503) 232-2488  
Fax: (503) 234-4572  
Cell: (503) 444-0911  
jeff@d-hflagging.com

**Contractor: North Construction**  
**Contact Person: Daryl North**  
**Phone: (503) 860-4133**  
**Email: darylnorth@comcast.net**  
**Job Location: 15824 SW 1st St**  
**Sherwood**  
**Type of Work: Tree removal**  
**Duration: Pending**  
**Time: Pending**  
**Date: Pending**

July 10, 2015

**D&H PLAN #5082-1**

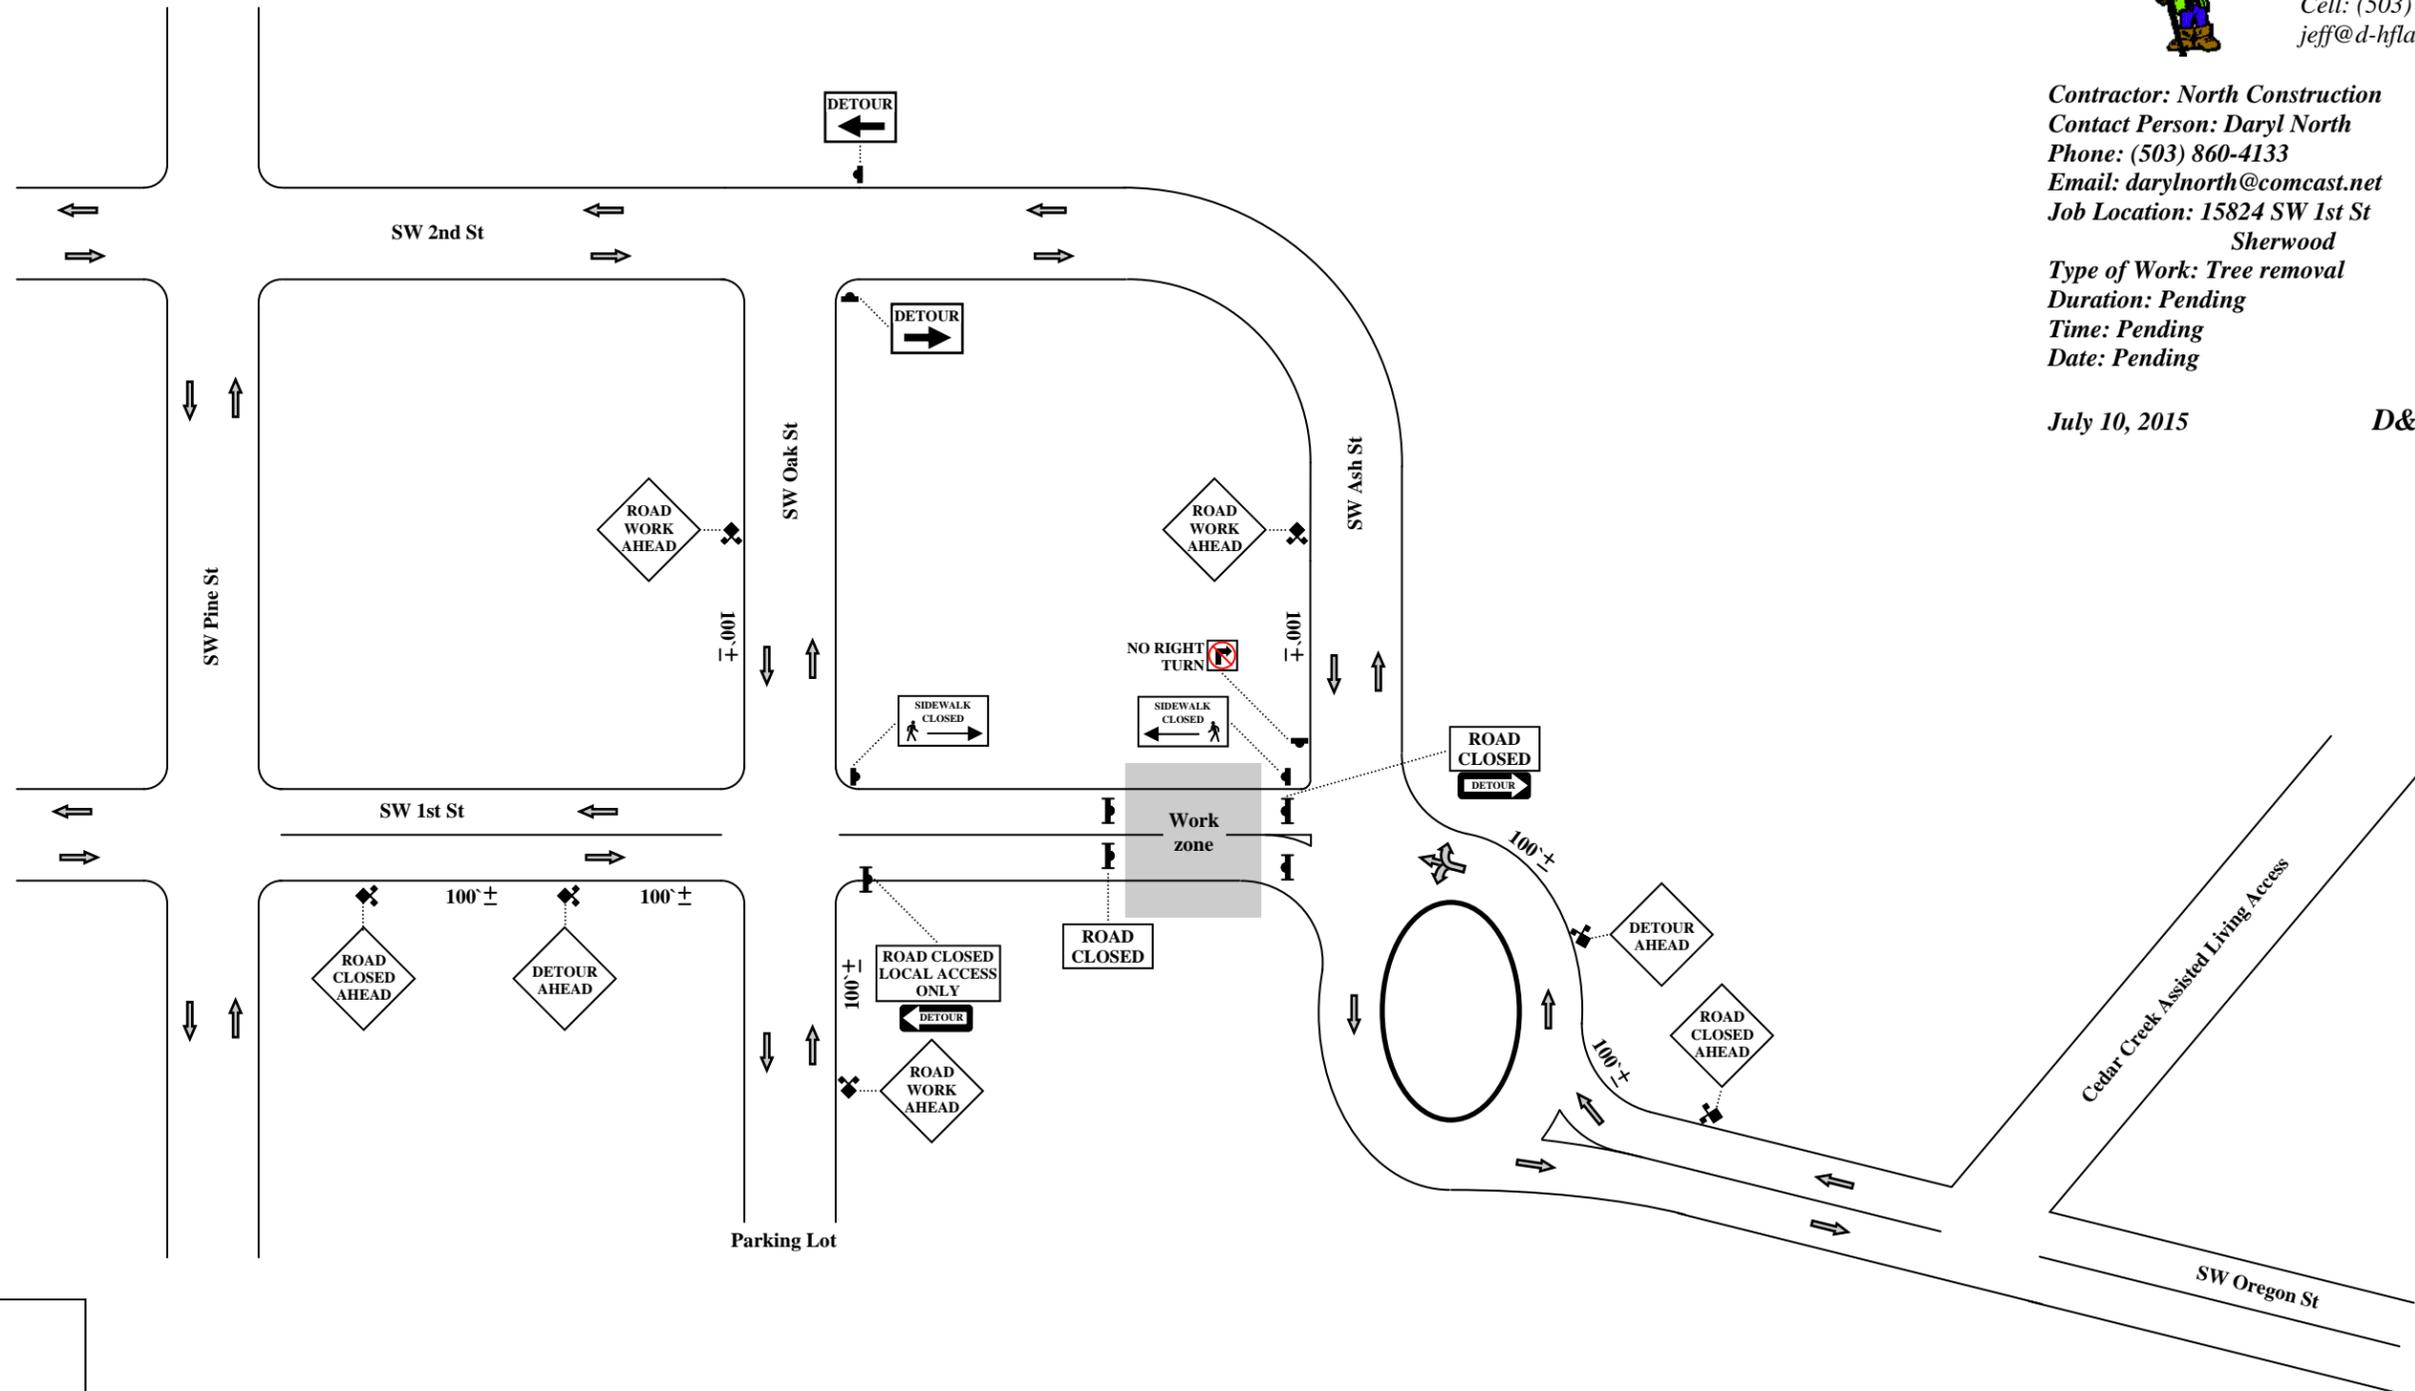

**LEGEND**

- ◆ 48" x 48" Signs w/ Flags
- 28" Cones
- ▬ Type II Barricade
- ▬ Type III Barricade