



# DESIGN OPTIONS | PHASE 2 - OPTION D

# AREA COMPARISON

Net Area	Floor 1 (SF)	Floor 2 (SF)	Total Net Area
Existing Library	10,473	-	10,473
[Existing Childrens Space]	[1,711]	-	[1,711]
Existing City Hall	3,427	6,721	10,148
Existing Shared Spaces	2,244	2,487	4,731
<b>Phase 2 - Option A</b>			
-Library	12,735	2,148	14,883
[Childrens/Storytime/Community Room]	[3,226]	-	[3,226]
-City Hall	3,427	8,269	11,696
-Shared	2,857 SF	1,148	1,148
- Exterior Deck	-	330	330
<b>Phase 2 - Option B</b>			
-Library	15,038	0	15,038
[Childrens/Storytime/Community Room]	[3,498]	-	[3,498]
-City Hall	980	11,008	11,988
-Shared	2,986	547	3,533
- Exterior Deck	-	330	330
<b>Phase 2 - Option C</b>			
-Library	15,038	0	15,038
[Childrens/Storytime/Community Room]	[3,225]	-	[3,225]
-City Hall	980	10,992	11,972
-Shared	2,986	547	3,533
- Exterior Deck	-	330	330
<b>Phase 2 - Option D</b>			
-Library	15,009	-	15,009
[Childrens/Storytime/Community Room]	[3,191]	-	[3,191]
-City Hall	980	11,024	12,004
-Shared	3,002	547	3,549
- Exterior Deck	-	330	330

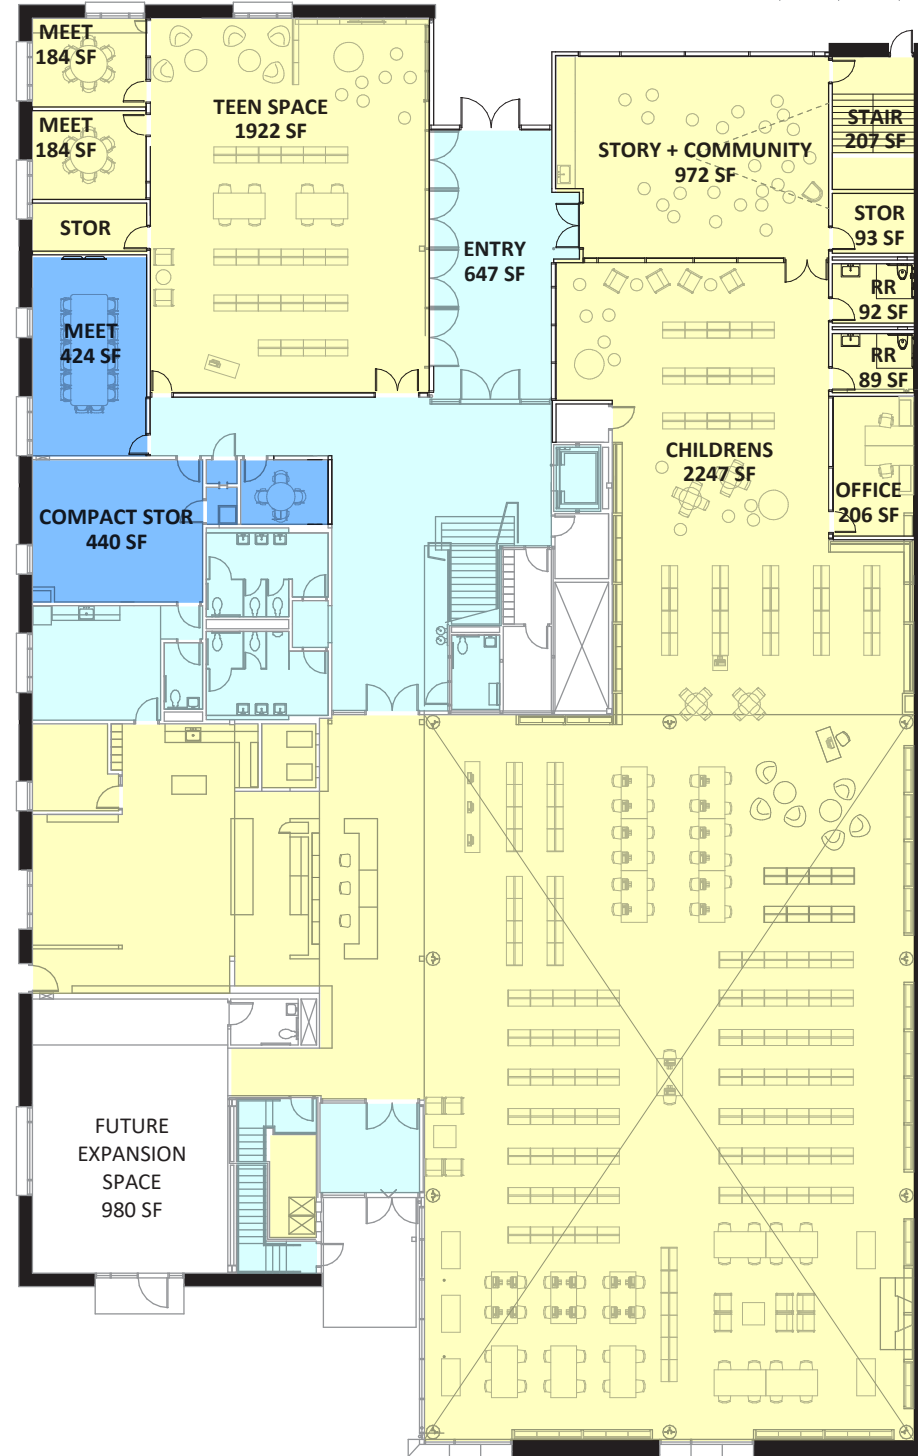


LEVEL 01

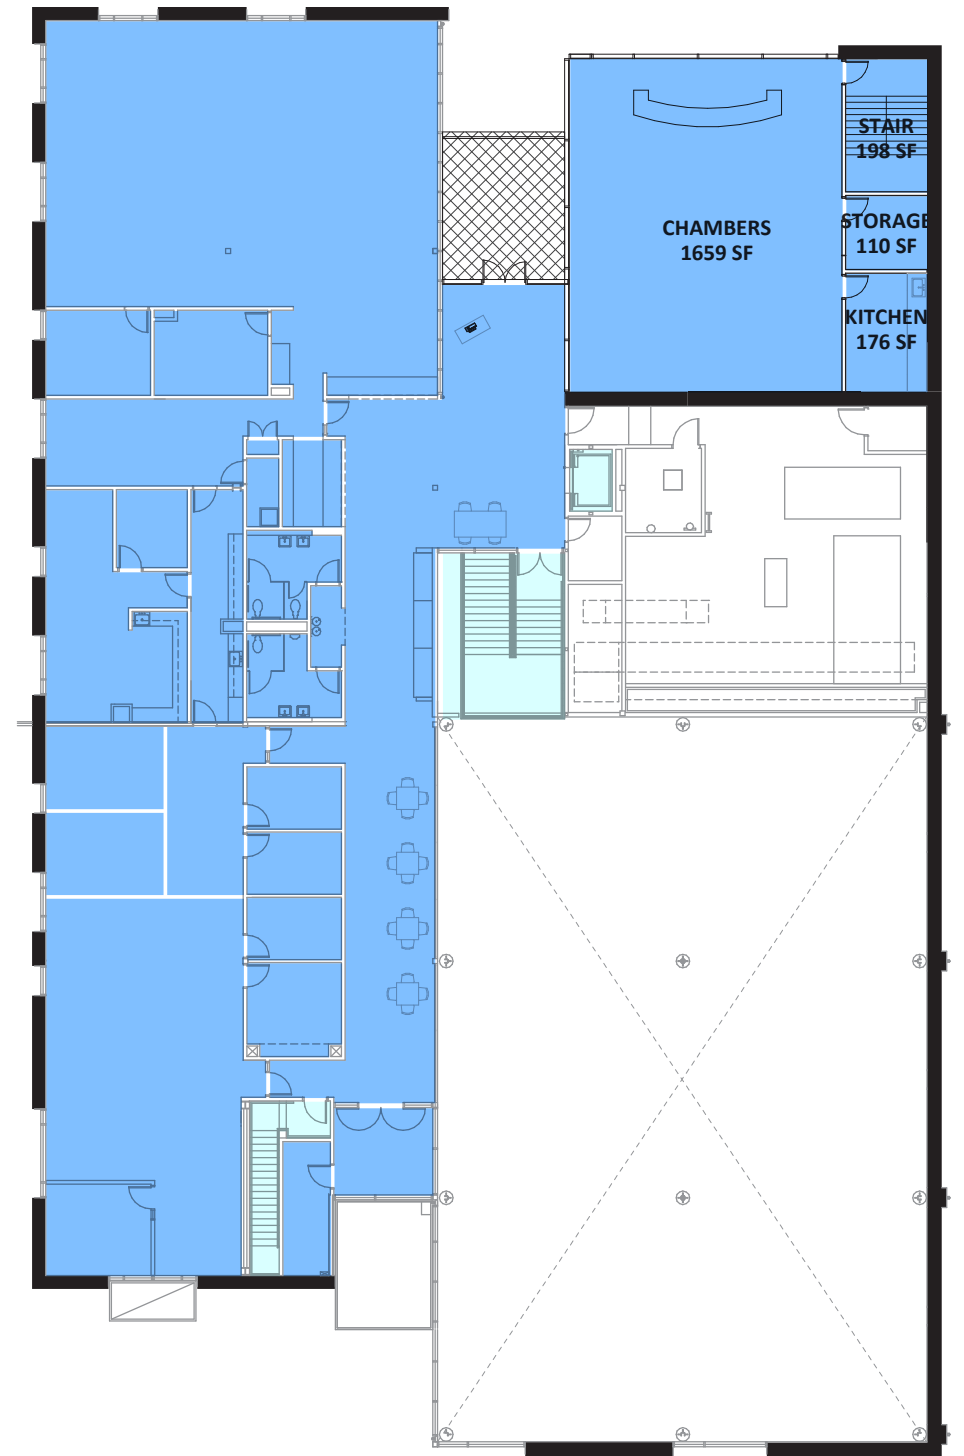


LEVEL 02

## PHASE 2 - OPTON D

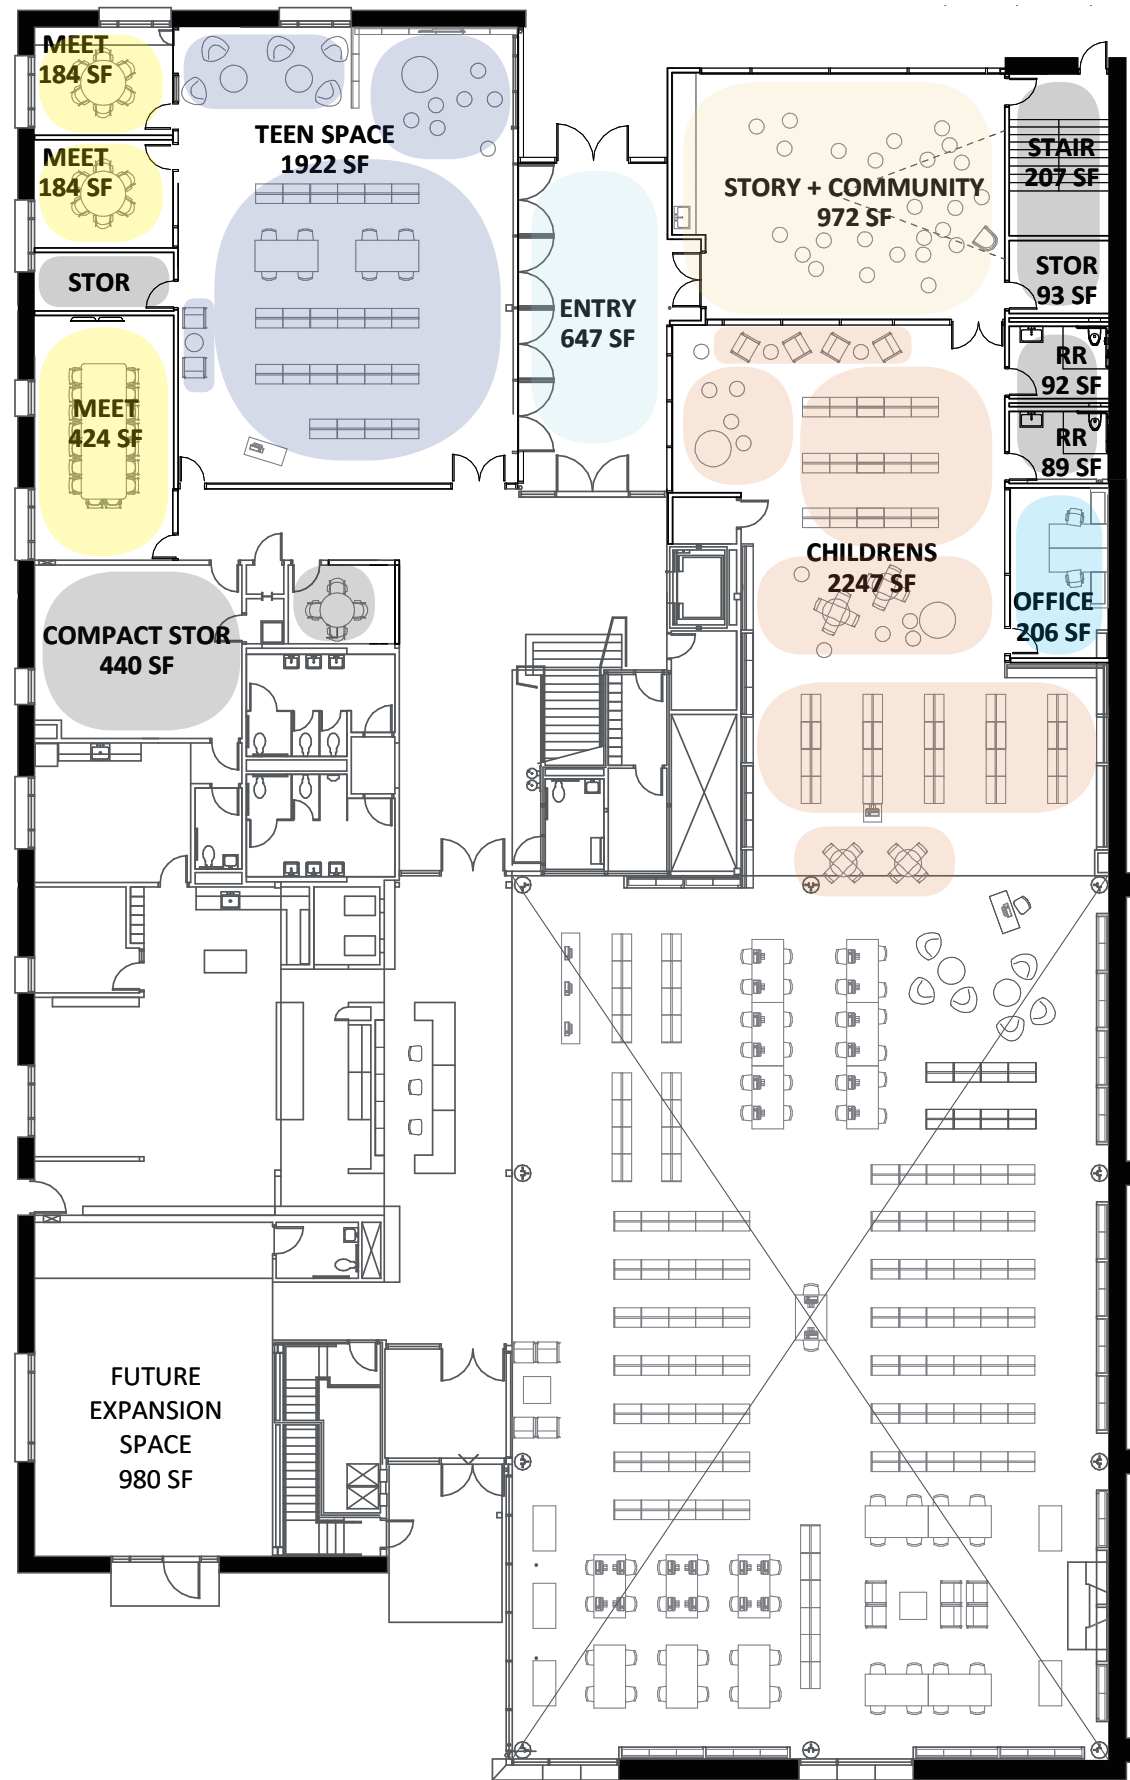


LEVEL 01

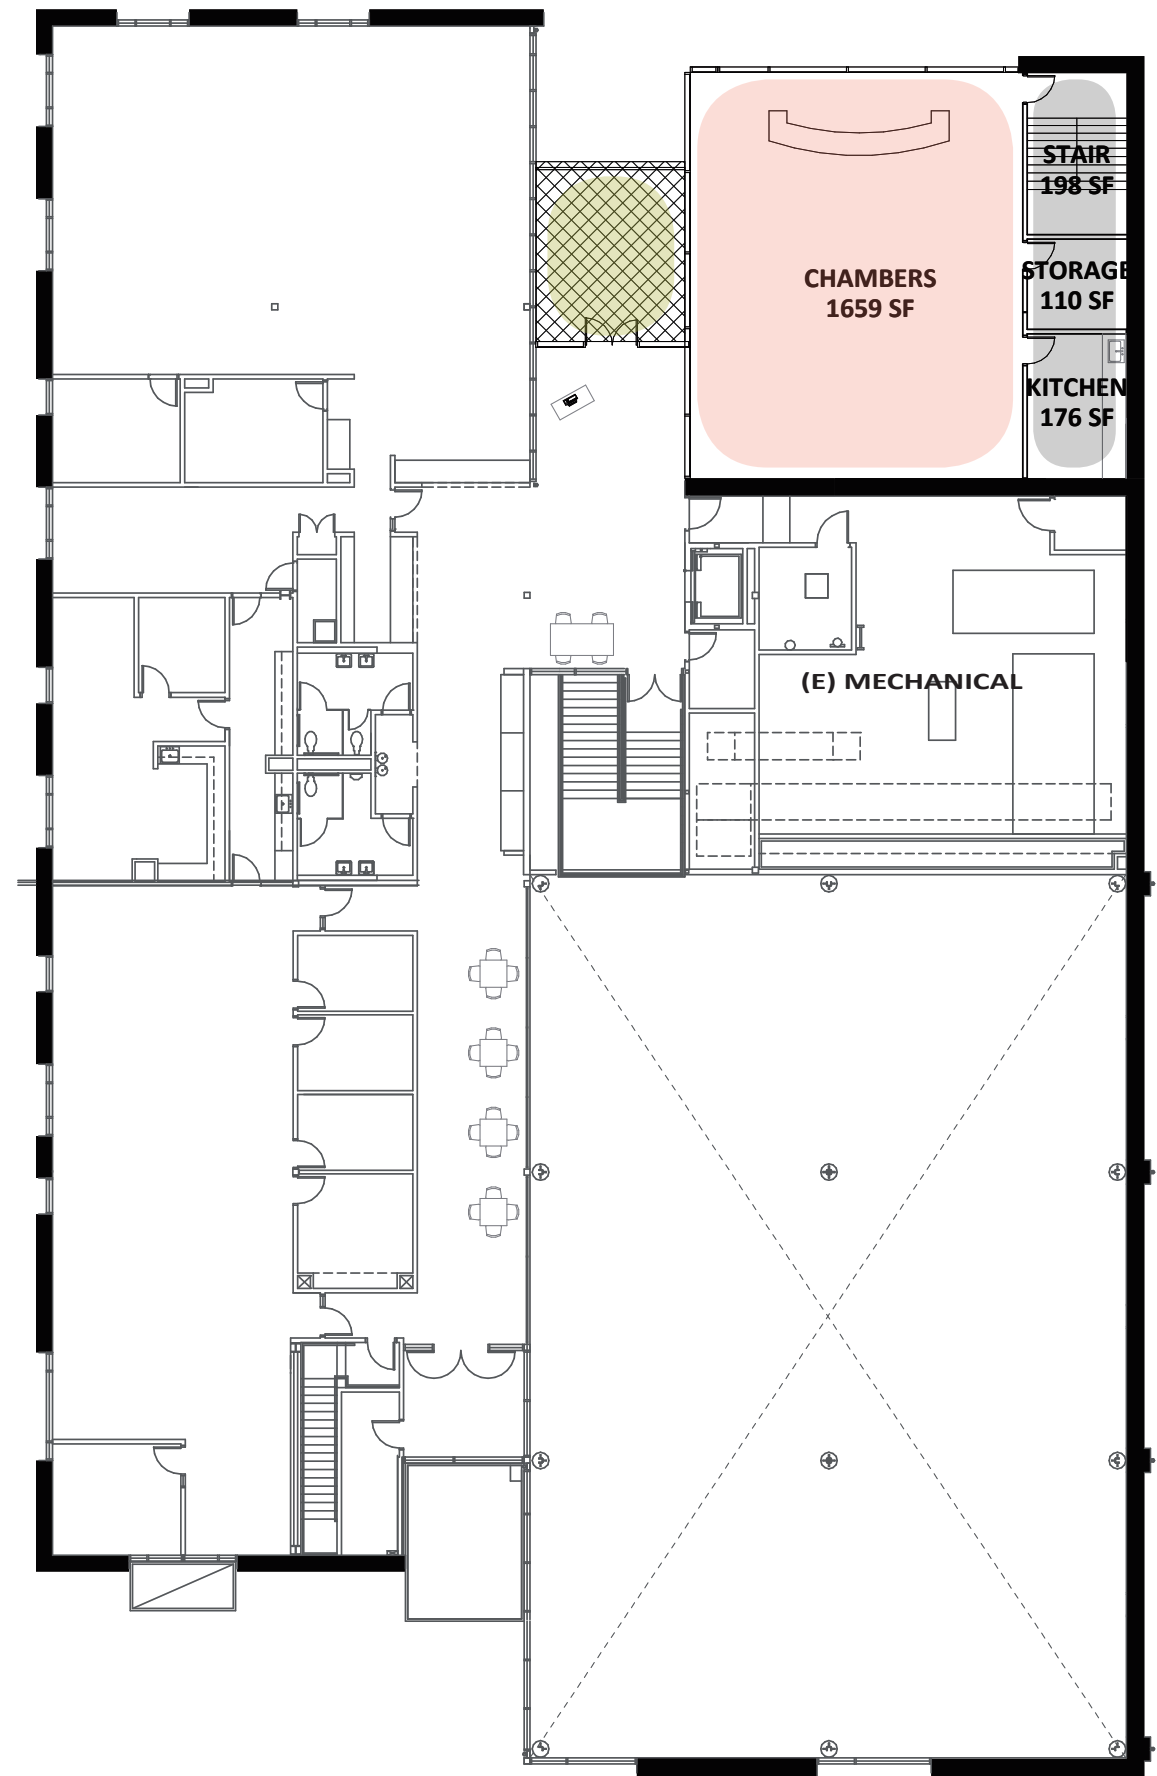

LEVEL 02

PHASE 2 - OPTON D

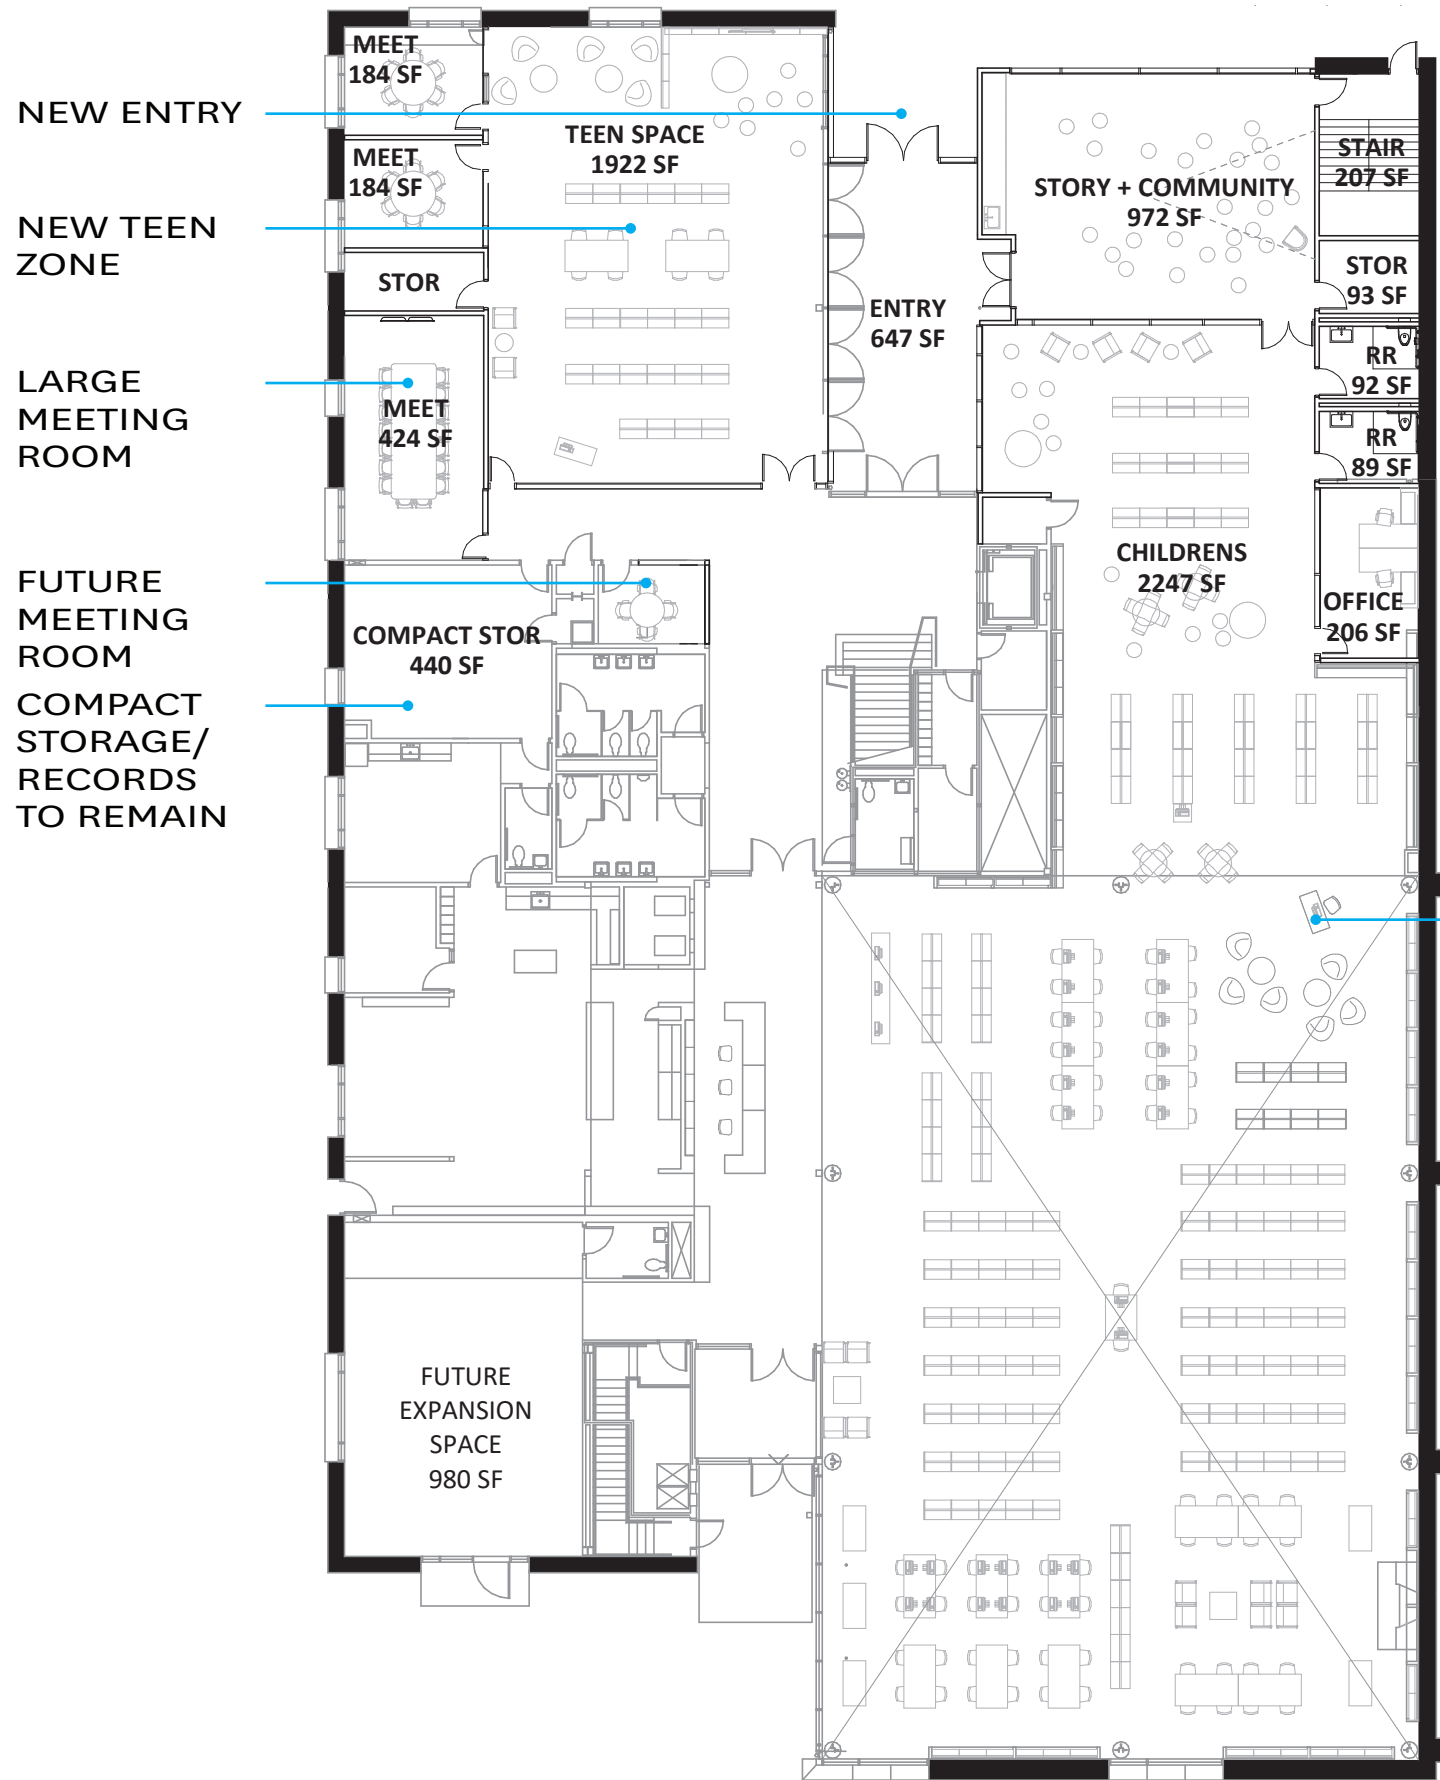

NEW ENTRY


NEW TEEN ZONE

LARGE MEETING ROOM

FUTURE MEETING ROOM

COMPACT STORAGE/RECORDS TO REMAIN

SERVICE POINT

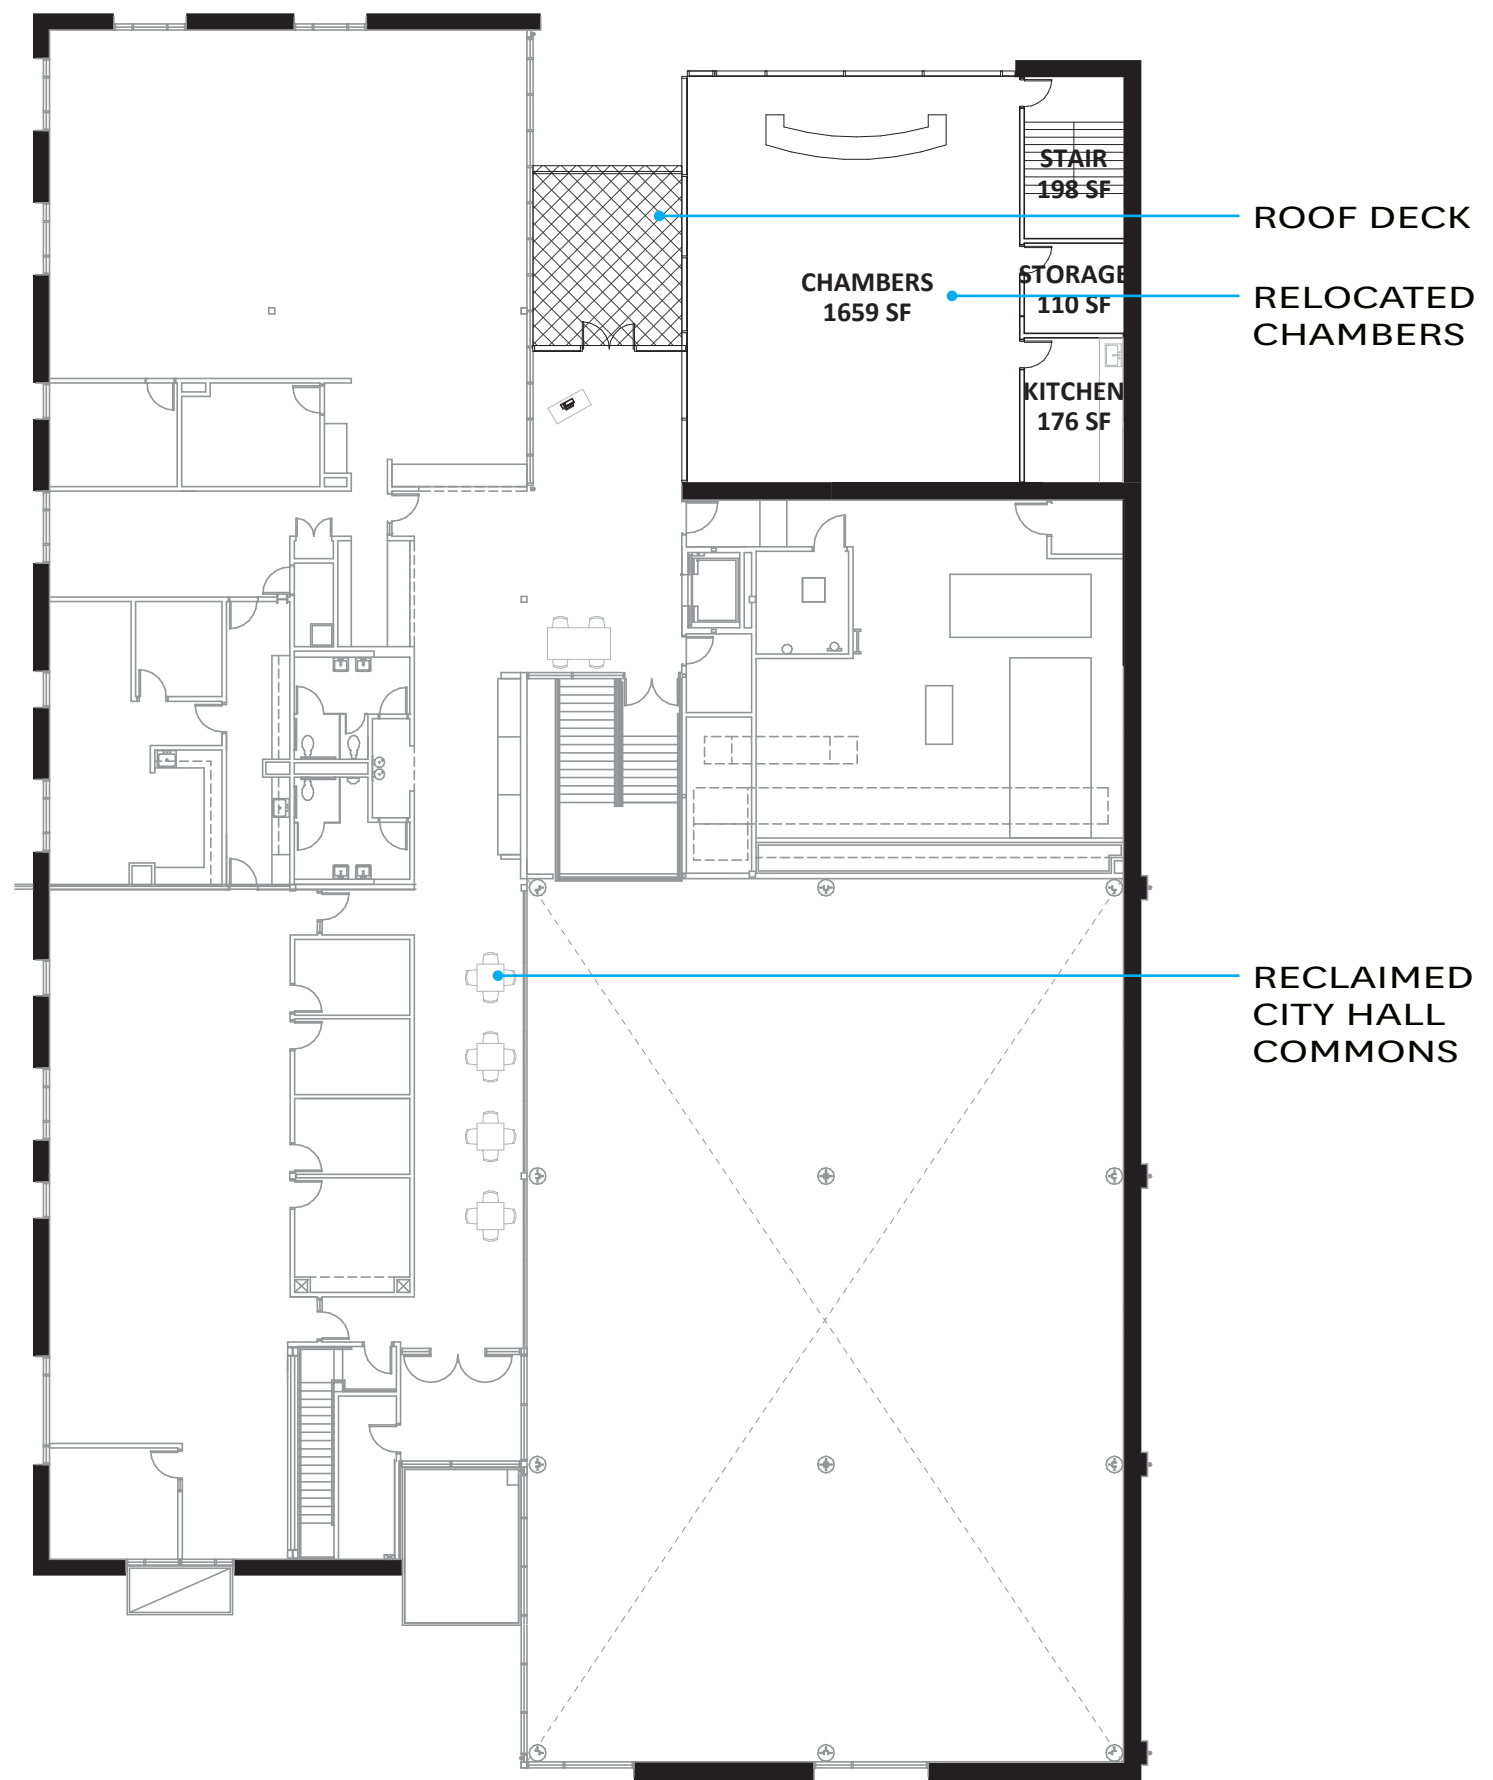

ROOF DECK

RELOCATED CHAMBERS

RECLAIMED CITY HALL COMMONS