



THE CONTRACTOR IS RESPONSIBLE FOR MAINTAINING DRIVEWAY ACCESS TO RESIDENCES, EXCEPT WHEN OTHERWISE APPROVED BY THE CITY AND COORDINATED WITH THE HOME OWNER. THE CONTRACTOR SHALL NOTIFY AFFECTED RESIDENTS A MINIMUM OF 48 HOURS PRIOR TO ANY DRIVEWAY CLOSURES AND ASSIST PROPERTY OWNER WITH ALTERNATIVE PARKING AND ACCESS.

**THE CONTRACTOR SHALL
MAINTAIN ONE LANE OF TRAFFIC
ON BOTH SW WASHINGTON
STREET AND SW DIVISION
STREET AT ALL TIMES.**

CONTRACTOR IS RESPONSIBLE FOR ALL BARRICADES, SIGNAGE, FLAGGERS AND ANY OTHER TRAFFIC CONTROL MEASURES IN ORDER TO MAINTAIN TRAFFIC FLOW THROUGH THE PROJECT VICINITY. CONTRACTOR TO CONTACT HOME OWNERS AT LEAST 48 HOURS IN ADVANCE PRIOR TO WORKING/MOBILIZING ONTO PRIVATE PROPERTY.

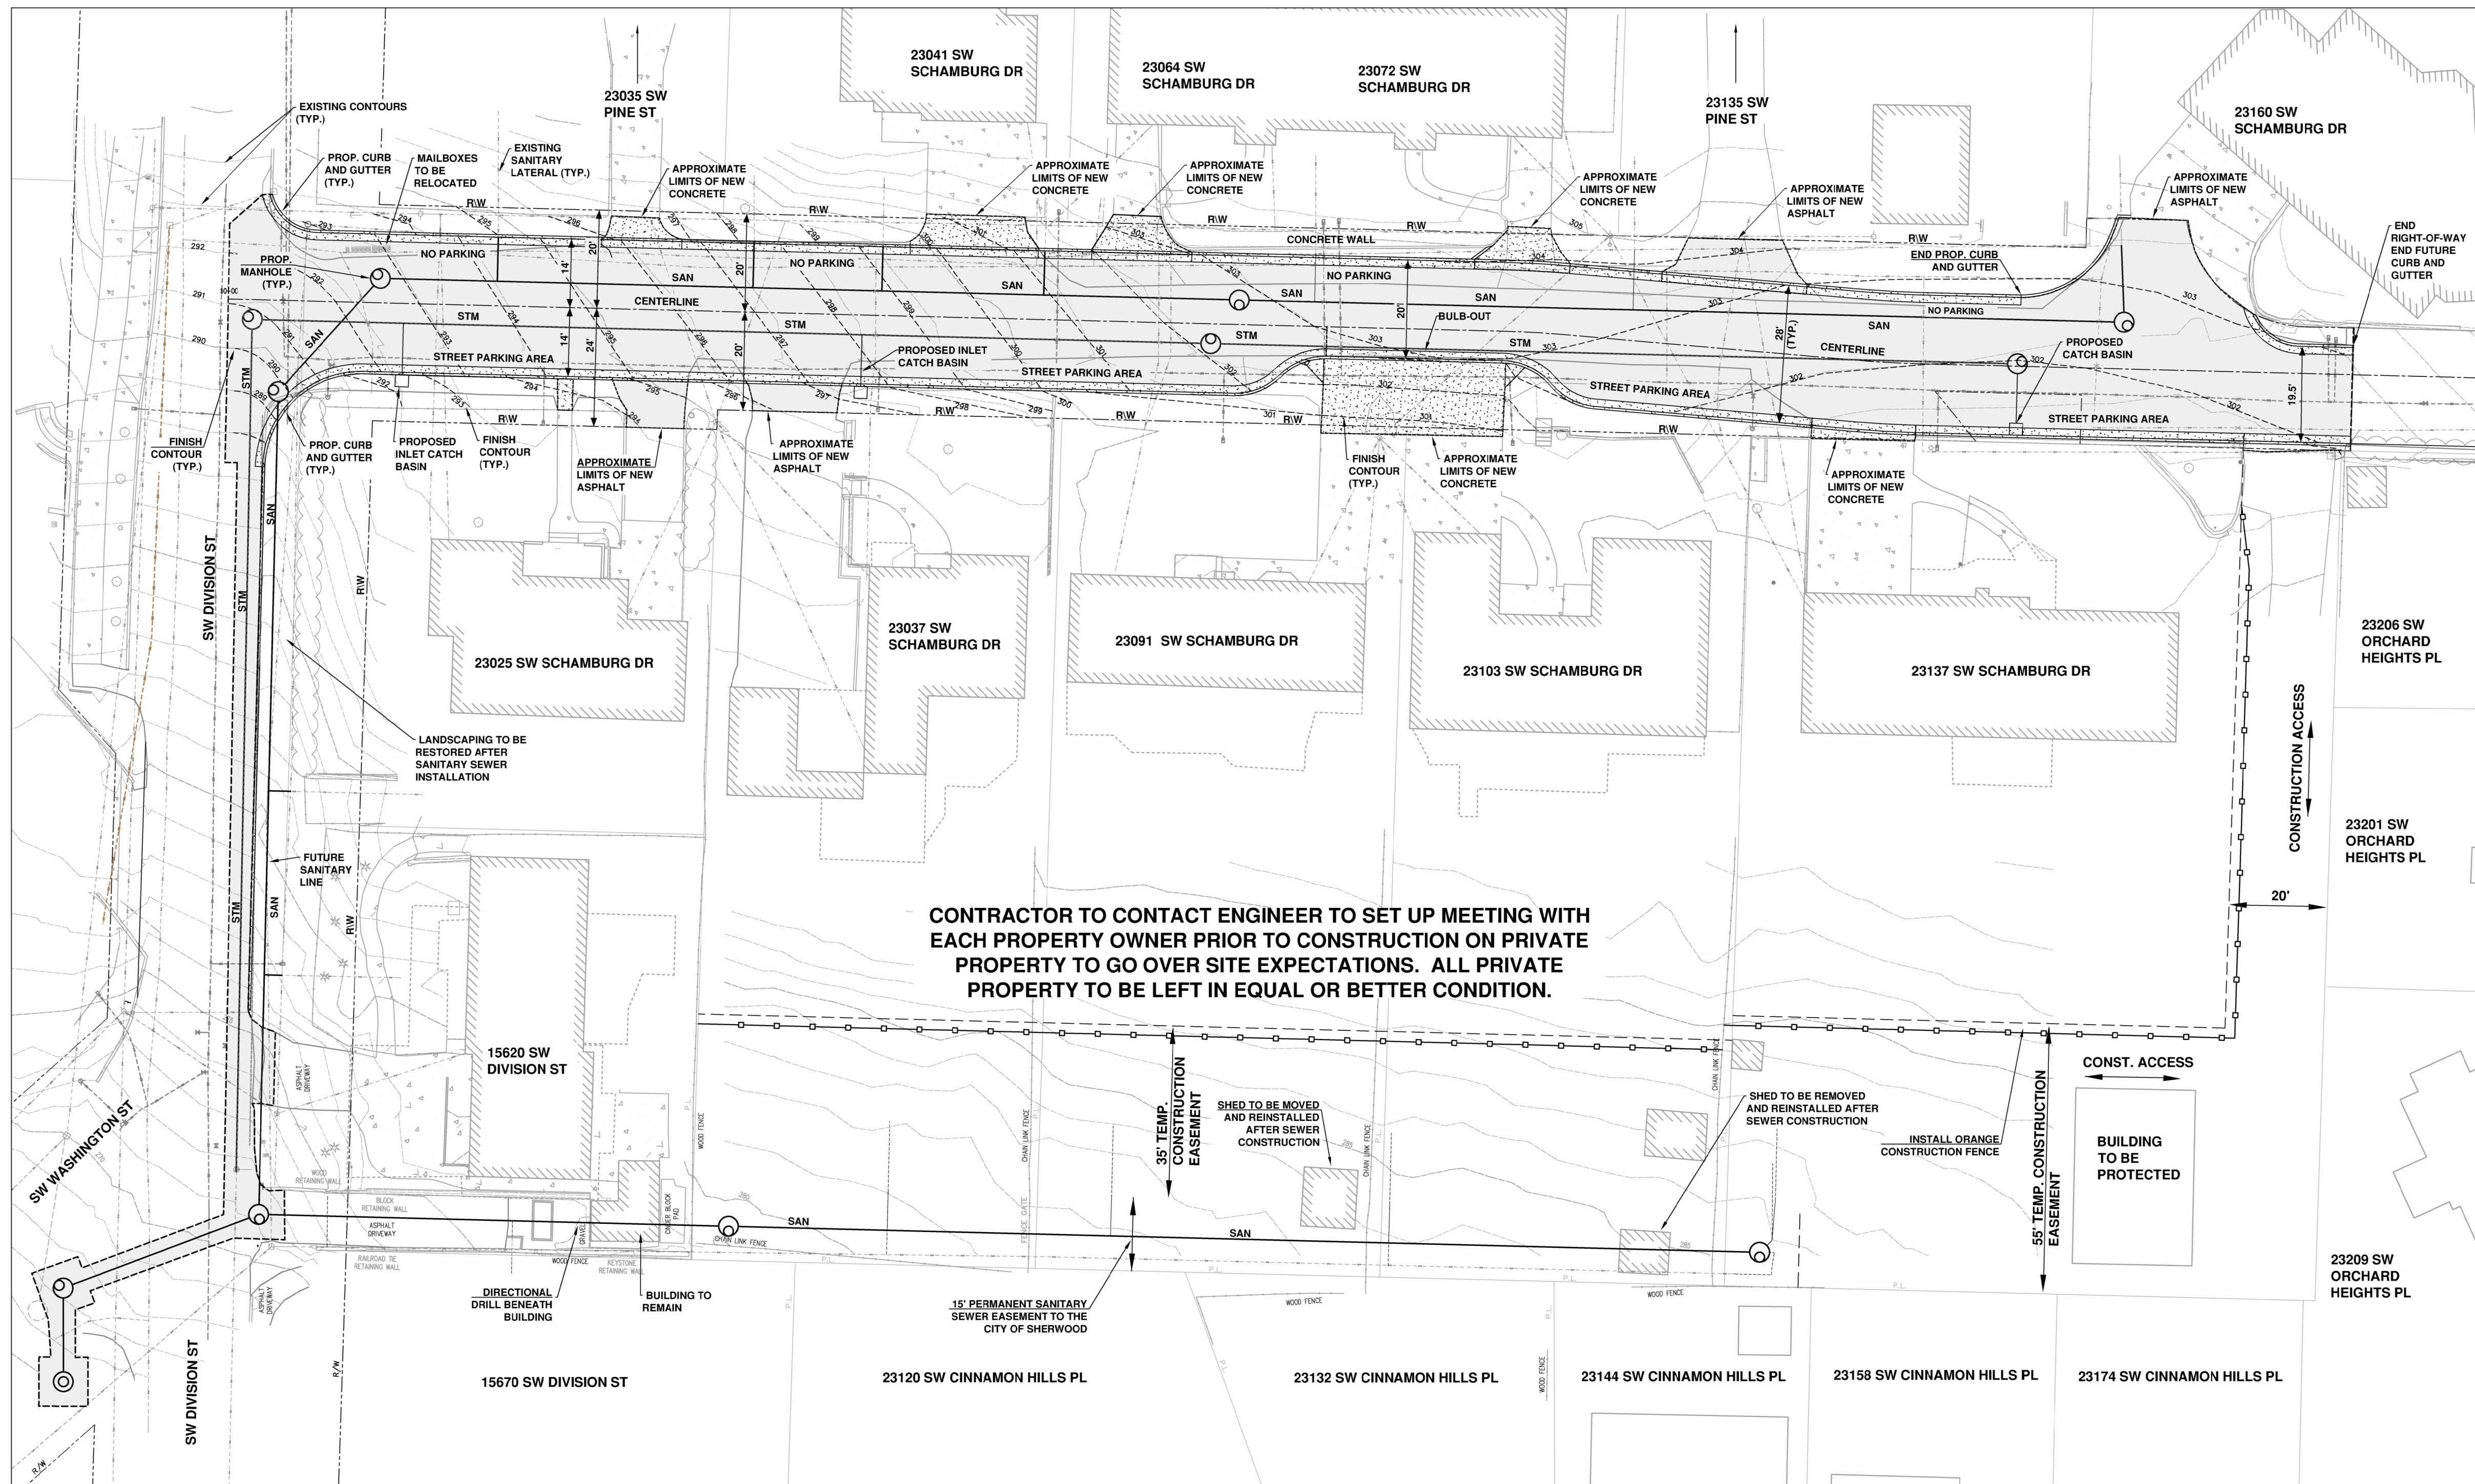

SCHAMBURG AND DIVISION STREET, STORM AND SANITARY PROJECT

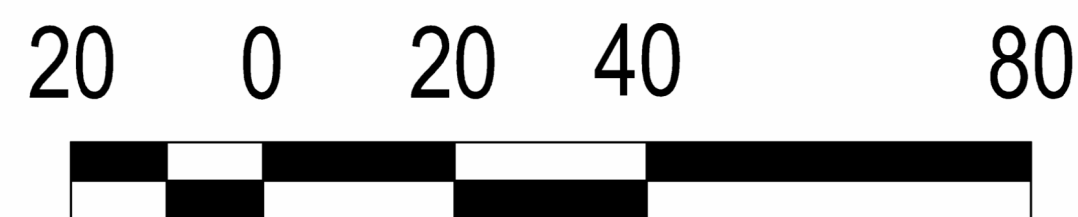

SCALE IN FEET
1" = 20'



=AREA TO RECEIVE NEW ASPHALT SURFACE

**=AREA TO RECEIVE NEW
CONCRETE SURFACE**

PLAN VIEW

SCHAMBURG AND DIVISION STREET, STORM AND
SANITARY PROJECT

LOCATED IN SECTION 32CA, T2S, R1W, W.M.
IN THE CITY OF SHERWOOD,
WASHINGTON COUNTY, STATE OF OREGON

CITY OF SHERWOOD
ENGINEERING DEPARTMENT
22560 SW PINE STREET
SHERWOOD, OREGON 97140

PHONE: (503) 925-2309
FAX: (503) 625-0629
E-MAIL: engineering@sherwoodoregon.gov

NOT APPROVED
ENGINEER
11/17/8PE
FOR
OREGON
CONSULTATION

EXPIRES: 12-31-25

DESIGNED BY:	JMC
DRAWN BY:	JMC
CHECKED BY:	CCC
FULL SIZE SCALE:	1"=20'
DATE:	OCTOBER, 2024
SCHAMBURG SSS_SHEETS	

[illegible]

B NO.

SHEET NO.

OF