


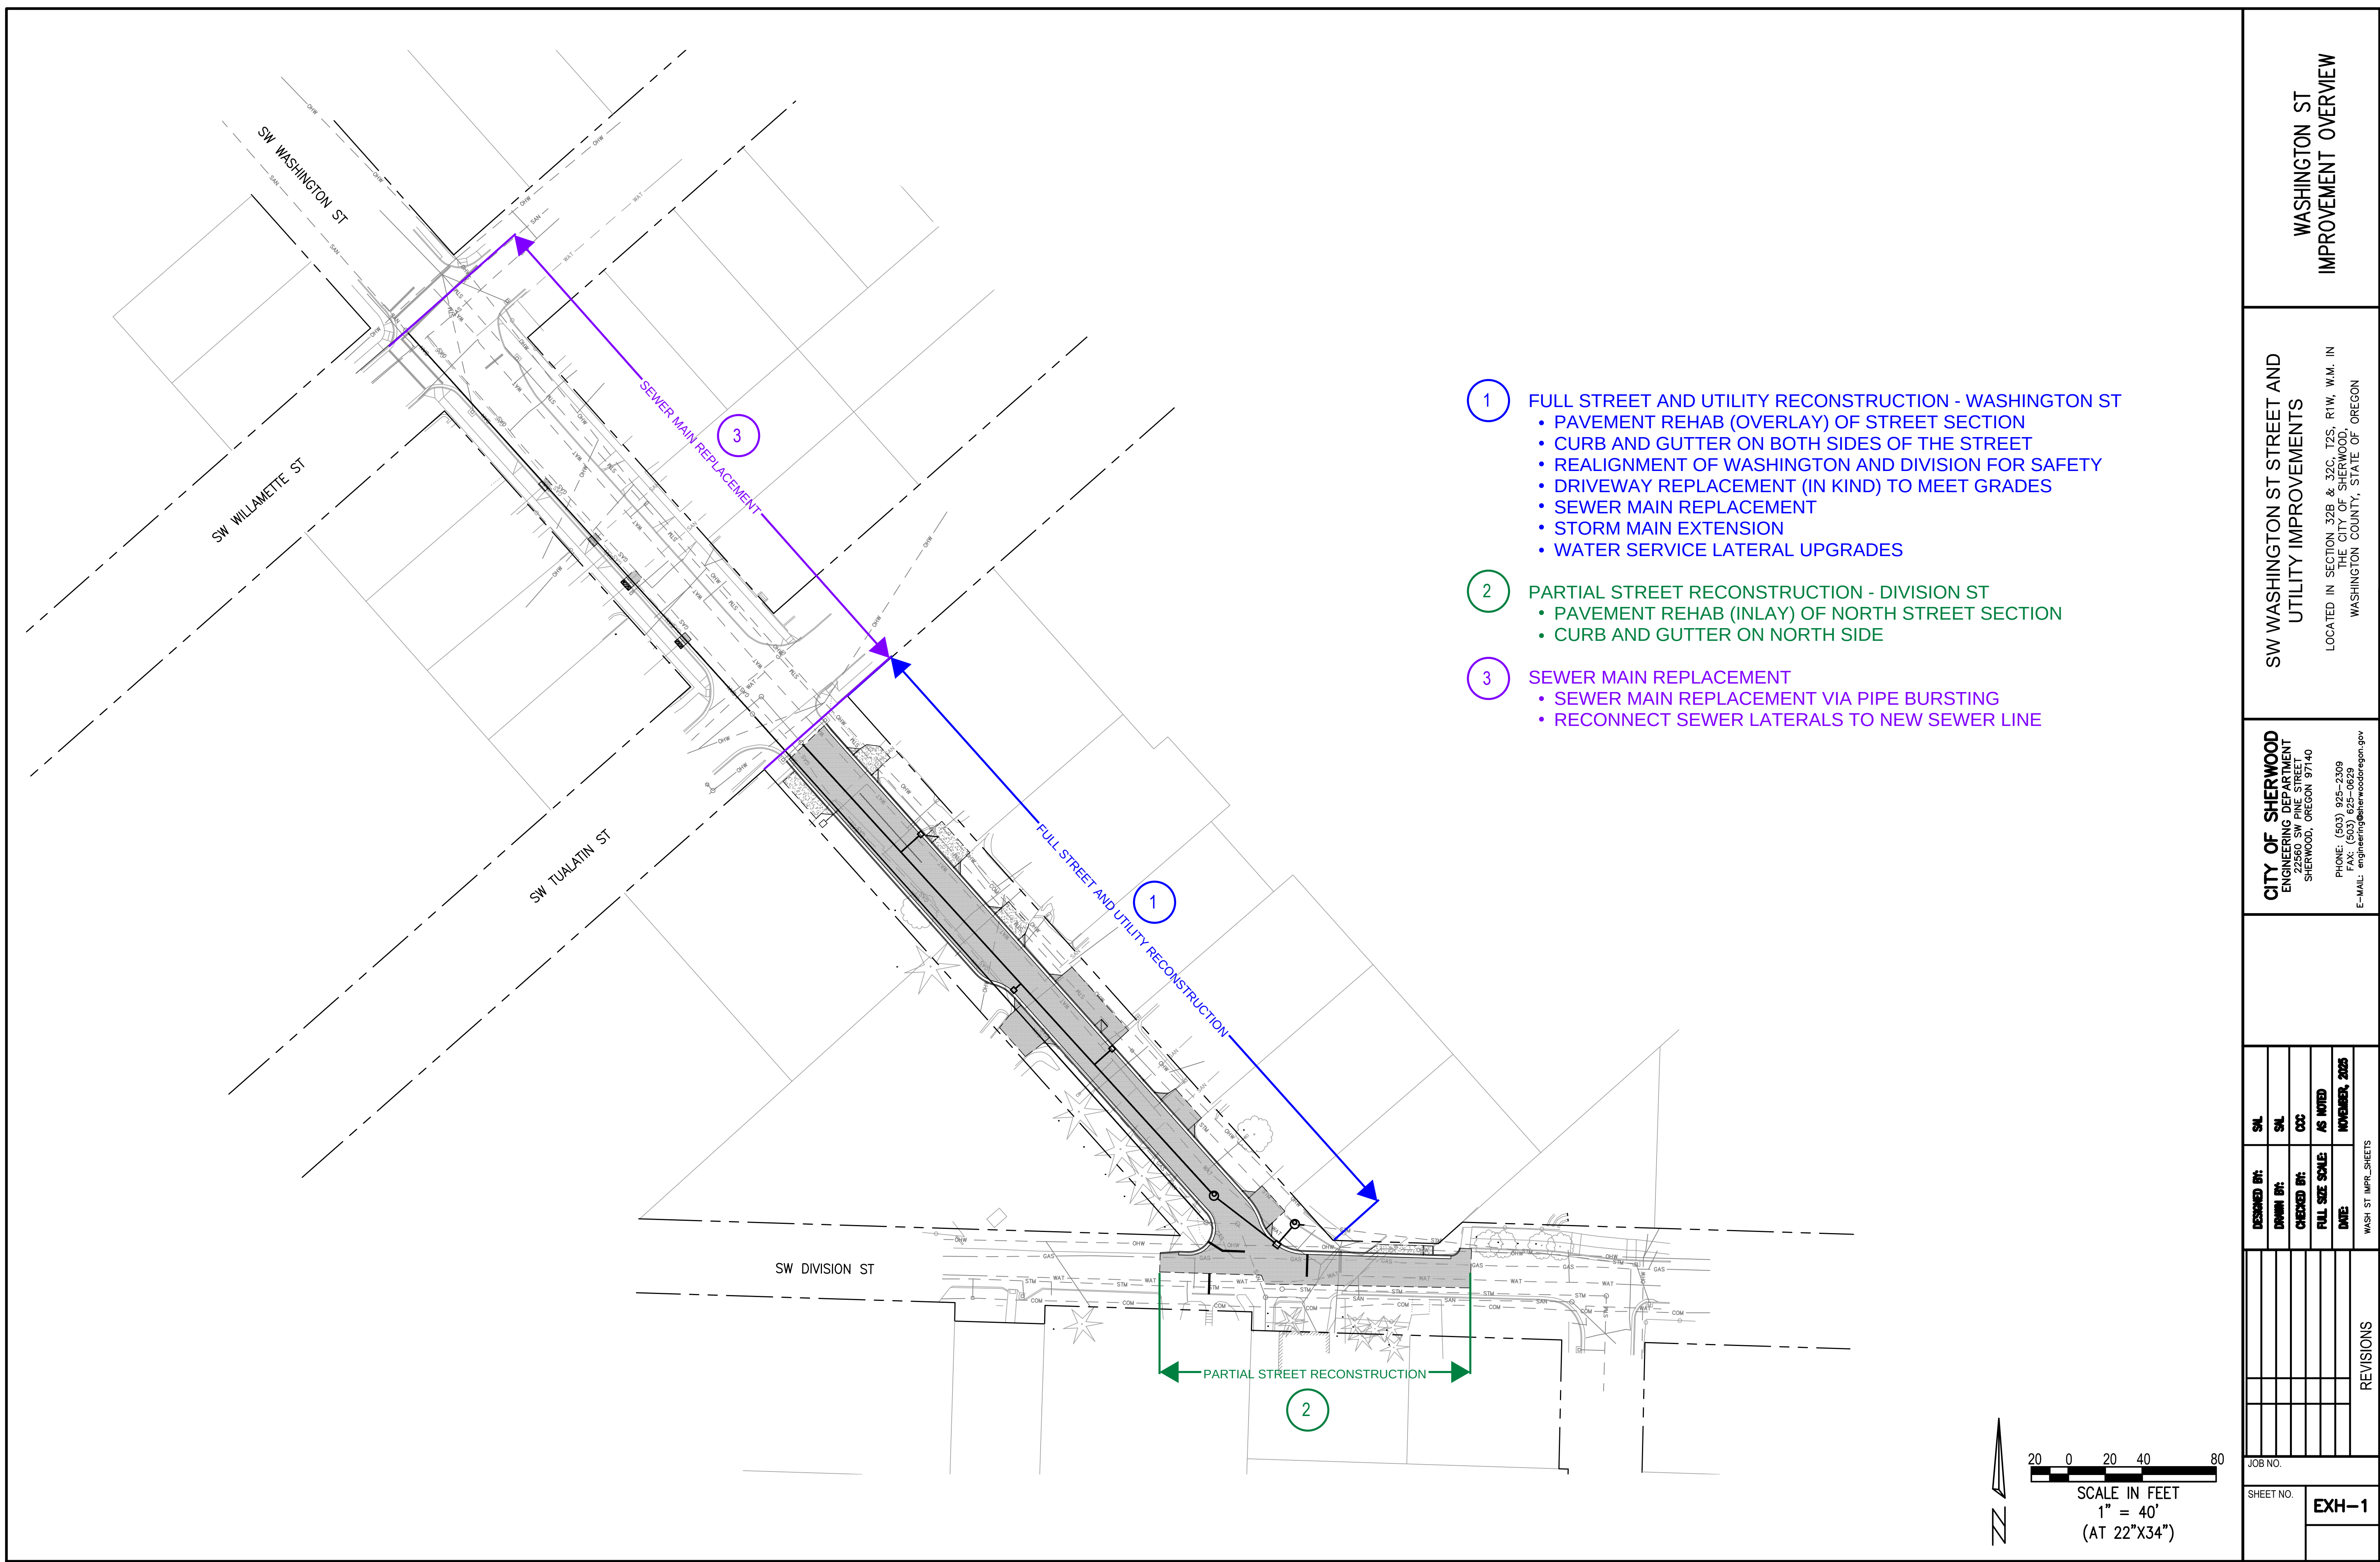

WASHINGTON ST IMPROVEMENT OVERVIEW			
SW WASHINGTON ST STREET AND UTILITY IMPROVEMENTS			
LOCATED IN SECTION 32B & 32C, T2S, R1W, W.M. IN THE CITY OF SHERWOOD, WASHINGTON COUNTY, STATE OF OREGON			
CITY OF SHERWOOD ENGINEERING DEPARTMENT 22560 SW PINE STREET SHERWOOD, OREGON 97140 PHONE: (503) 625-2309 FAX: (503) 625-0629 E-MAIL: engineering@sherwoodoregon.gov			
DESIGNED BY:	SAL	DRAWN BY:	SAL
CHECKED BY:	CCC	FULL SIZE SCALE:	AS NOTED
DATE:	NOVEMBER, 2025	WASH ST IMPR. SHEETS	
REVISIONS		JOB NO.	
		SHEET NO.	EXH-1