

Sources: Esri, HERE, Garmin, USGS, Intermap, INCREMENT P, NRCan, Esri Japan, METI, Esri China (Hong Kong), Esri Korea, Esri (Thailand), NGCC, (c) OpenStreetMap contributors, and the GIS User Community



UNDERGROUND UTILITIES HAVE BEEN PLOTTED FROM AVAILABLE RECORDS AND FIELD OBSERVATIONS BUT ARE NOT NECESSARILY EXACT. IT IS THE CONTRACTOR'S RESPONSIBILITY TO FIELD LOCATE ALL UNDERGROUND OBSTRUCTIONS AND UTILITIES PRIOR TO CONSTRUCTION. COMPLETE REPAIR OF ANY AND ALL DAMAGES INCURRED SHALL BE AT THE EXPENSE OF THE CONTRACTOR.

## LEGEND

### Fiber Equipment

- Patch Panel
- OLT
- NID
- NIU
- Splitter 1x16
- Splitter 1x2
- Splitter 1x6
- Splitter 1x4
- Splitter 1x8
- Unknown
- Splice Closure
- Slack Loop

### Structure

- Drop Vault
- Handhole
- Manhole
- Unknown
- Vault
- Cabinet
- Building

### Fiber Cable

- Drop Fiber
- Other
- Shared/Combined Fiber
- Access Fiber
- Distribution Fiber
- Backbone Fiber

### Conduit

- 1 inch; 1.19 inch; 1.25 inch; 1.5 inch
- 2 inch
- 3 inch
- 4 inch
- Other




Todd Hurd  
Network Project Manager  
City of Sherwood | Sherwood Broadband  
(360) 713-8638 | [hurd@sherwoodoregon.gov](mailto:hurd@sherwoodoregon.gov)



BDP - 1H (N)

**Sherwood**  
BROADBAND

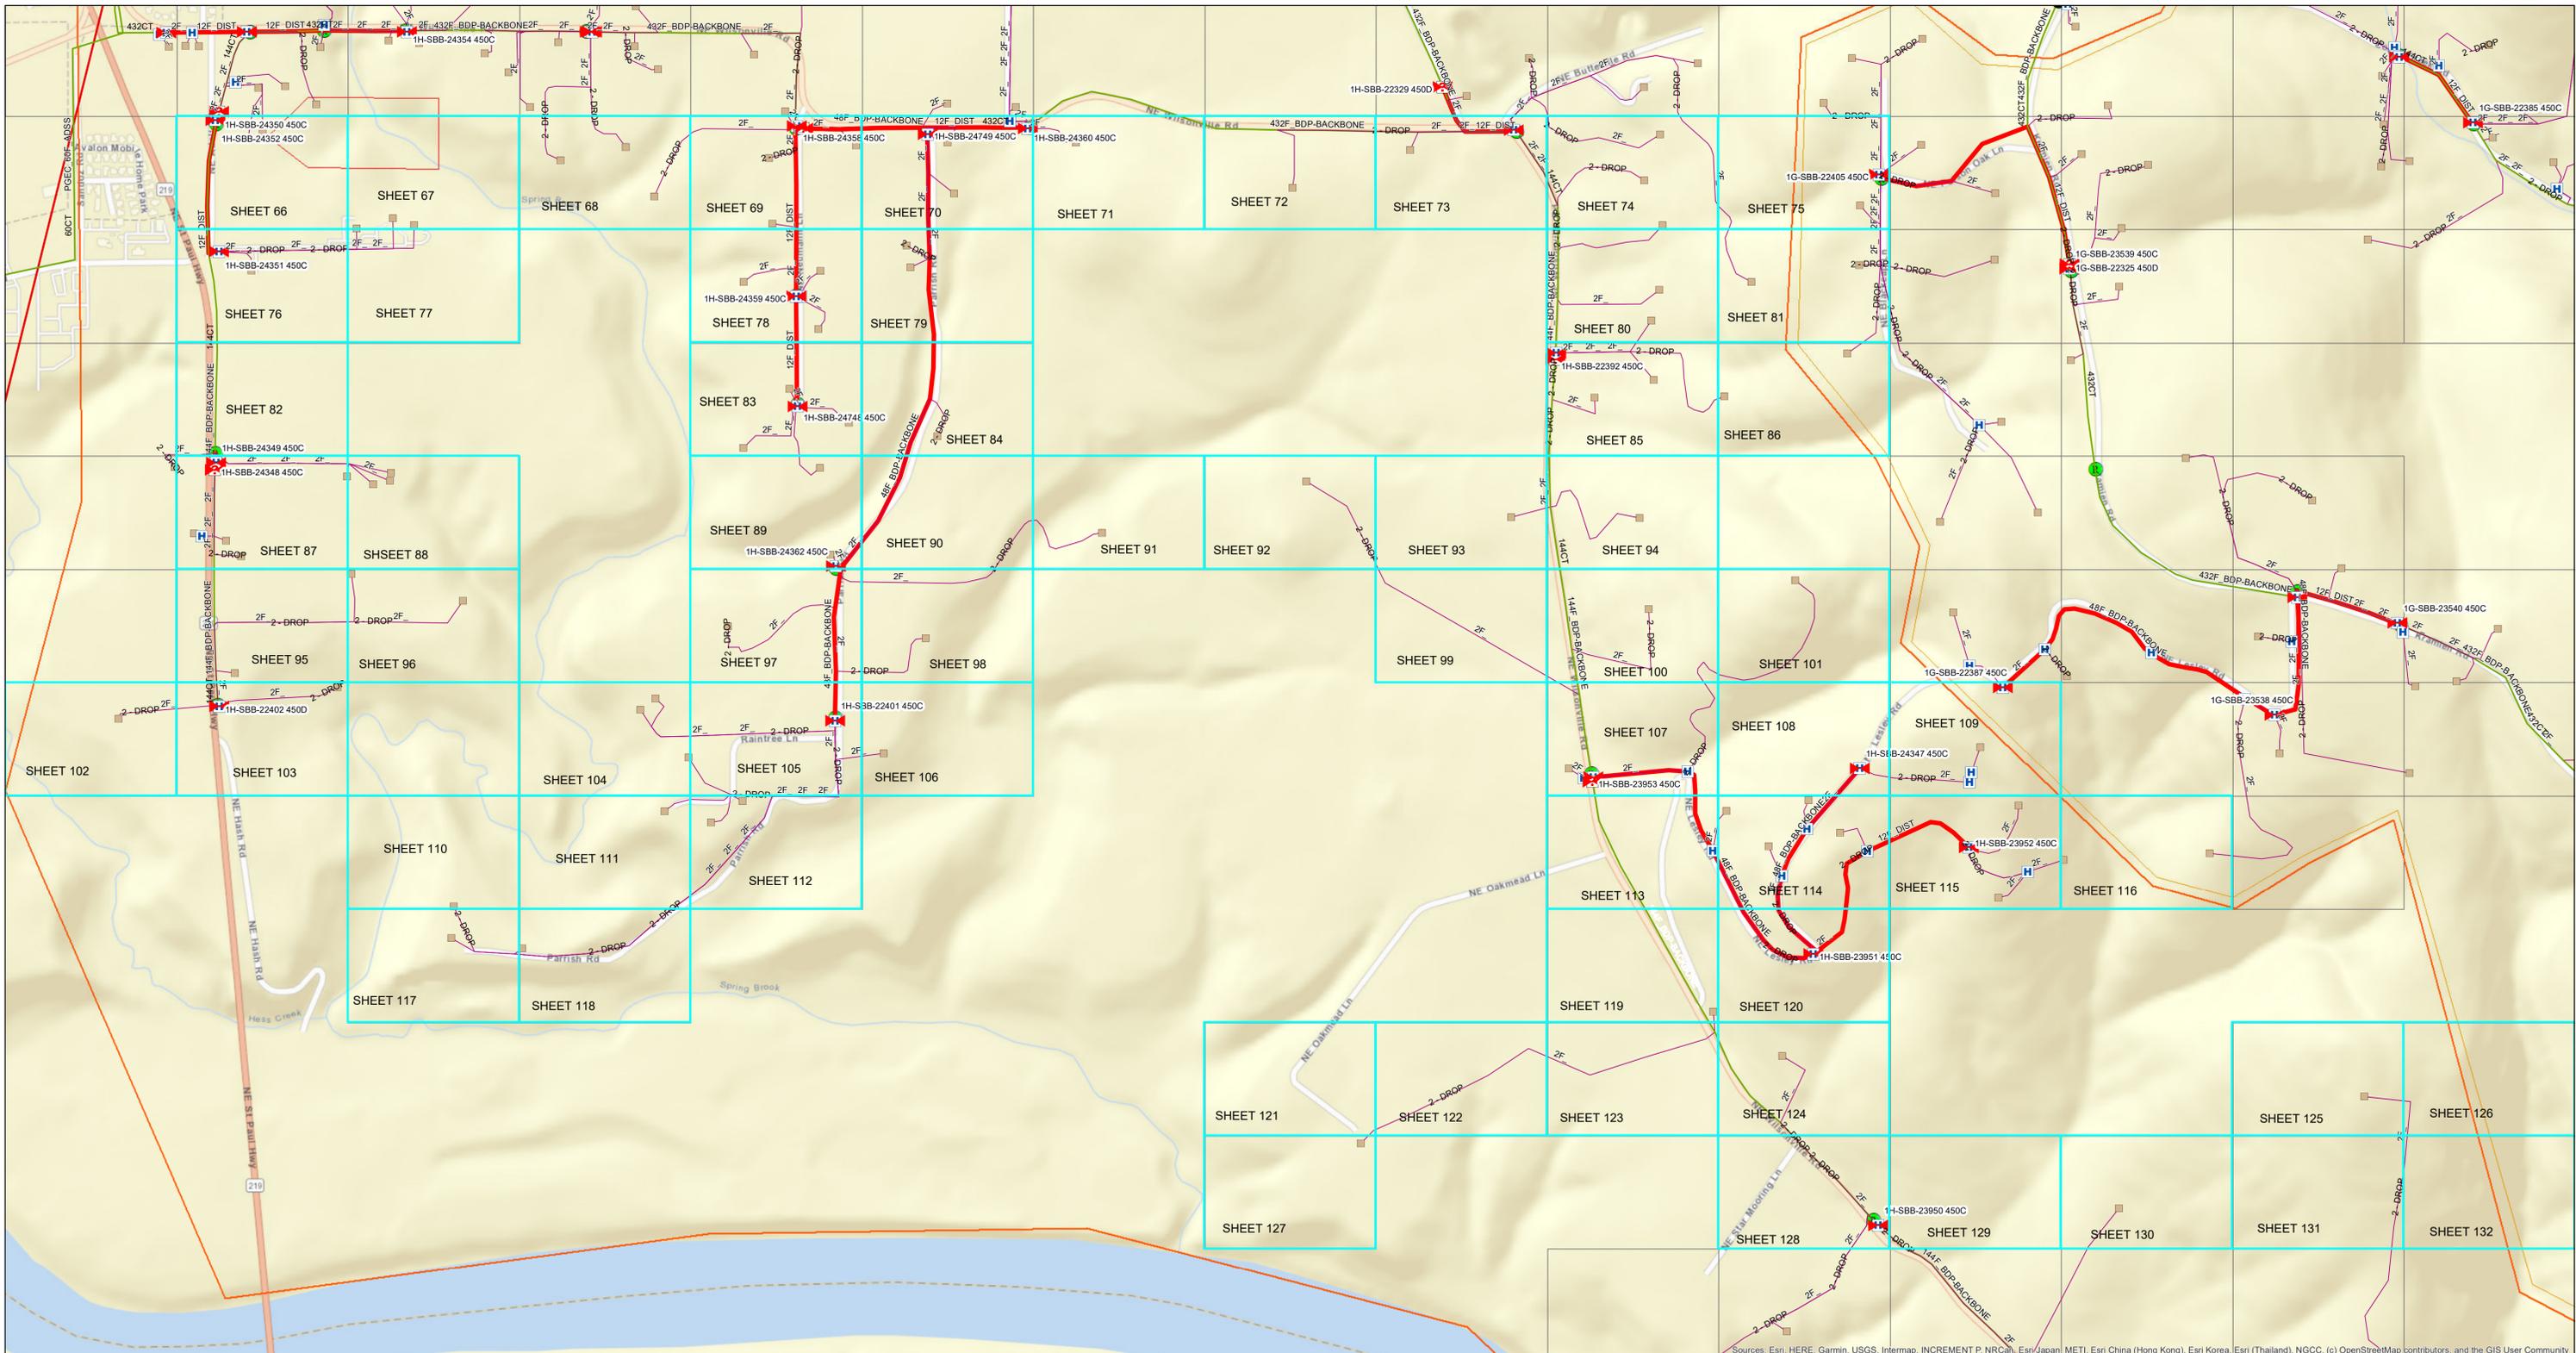

Sources: Esri, HERE, Garmin, USGS, Intermap, INCREMENT P, NRCan, Esri (Japan), METI, Esri China (Hong Kong), Esri Korea, Esri (Thailand), NGCC, (c) OpenStreetMap contributors, and the GIS User Community



UNDERGROUND UTILITIES HAVE BEEN PLOTTED FROM AVAILABLE RECORDS AND FIELD OBSERVATIONS BUT ARE NOT NECESSARILY EXACT. IT IS THE CONTRACTOR'S RESPONSIBILITY TO FIELD LOCATE ALL UNDERGROUND OBSTRUCTIONS AND UTILITIES PRIOR TO CONSTRUCTION. COMPLETE REPAIR OF ANY AND ALL DAMAGES INCURRED SHALL BE AT THE EXPENSE OF THE CONTRACTOR.

### LEGEND

#### Fiber Equipment

- Patch Panel
- OLT
- NID
- NIU
- Splitter 1x16
- Splitter 1x2
- Splitter 1x6
- Splitter 1x4
- Splitter 1x8
- Unknown
- Splice Closure
- Slack Loop

#### Structure

- Drop Vault
- Handhole
- Manhole
- Unknown
- Vault
- Cabinet
- Building

#### Fiber Cable

- Drop Fiber
- Other
- Shared/Combined Fiber
- Access Fiber
- Distribution Fiber
- Backbone Fiber

#### Conduit

- 1 inch; 1.19 inch; 1.25 inch; 1.5 inch
- 2 inch
- 3 inch
- 4 inch
- Other




Todd Hurd  
Network Project Manager  
City of Sherwood | Sherwood Broadband  
(360) 713-8638 | [hurd@sherwoodoregon.gov](mailto:hurd@sherwoodoregon.gov)



BDP - 1H (M)

**Sherwood**  
BROADBAND

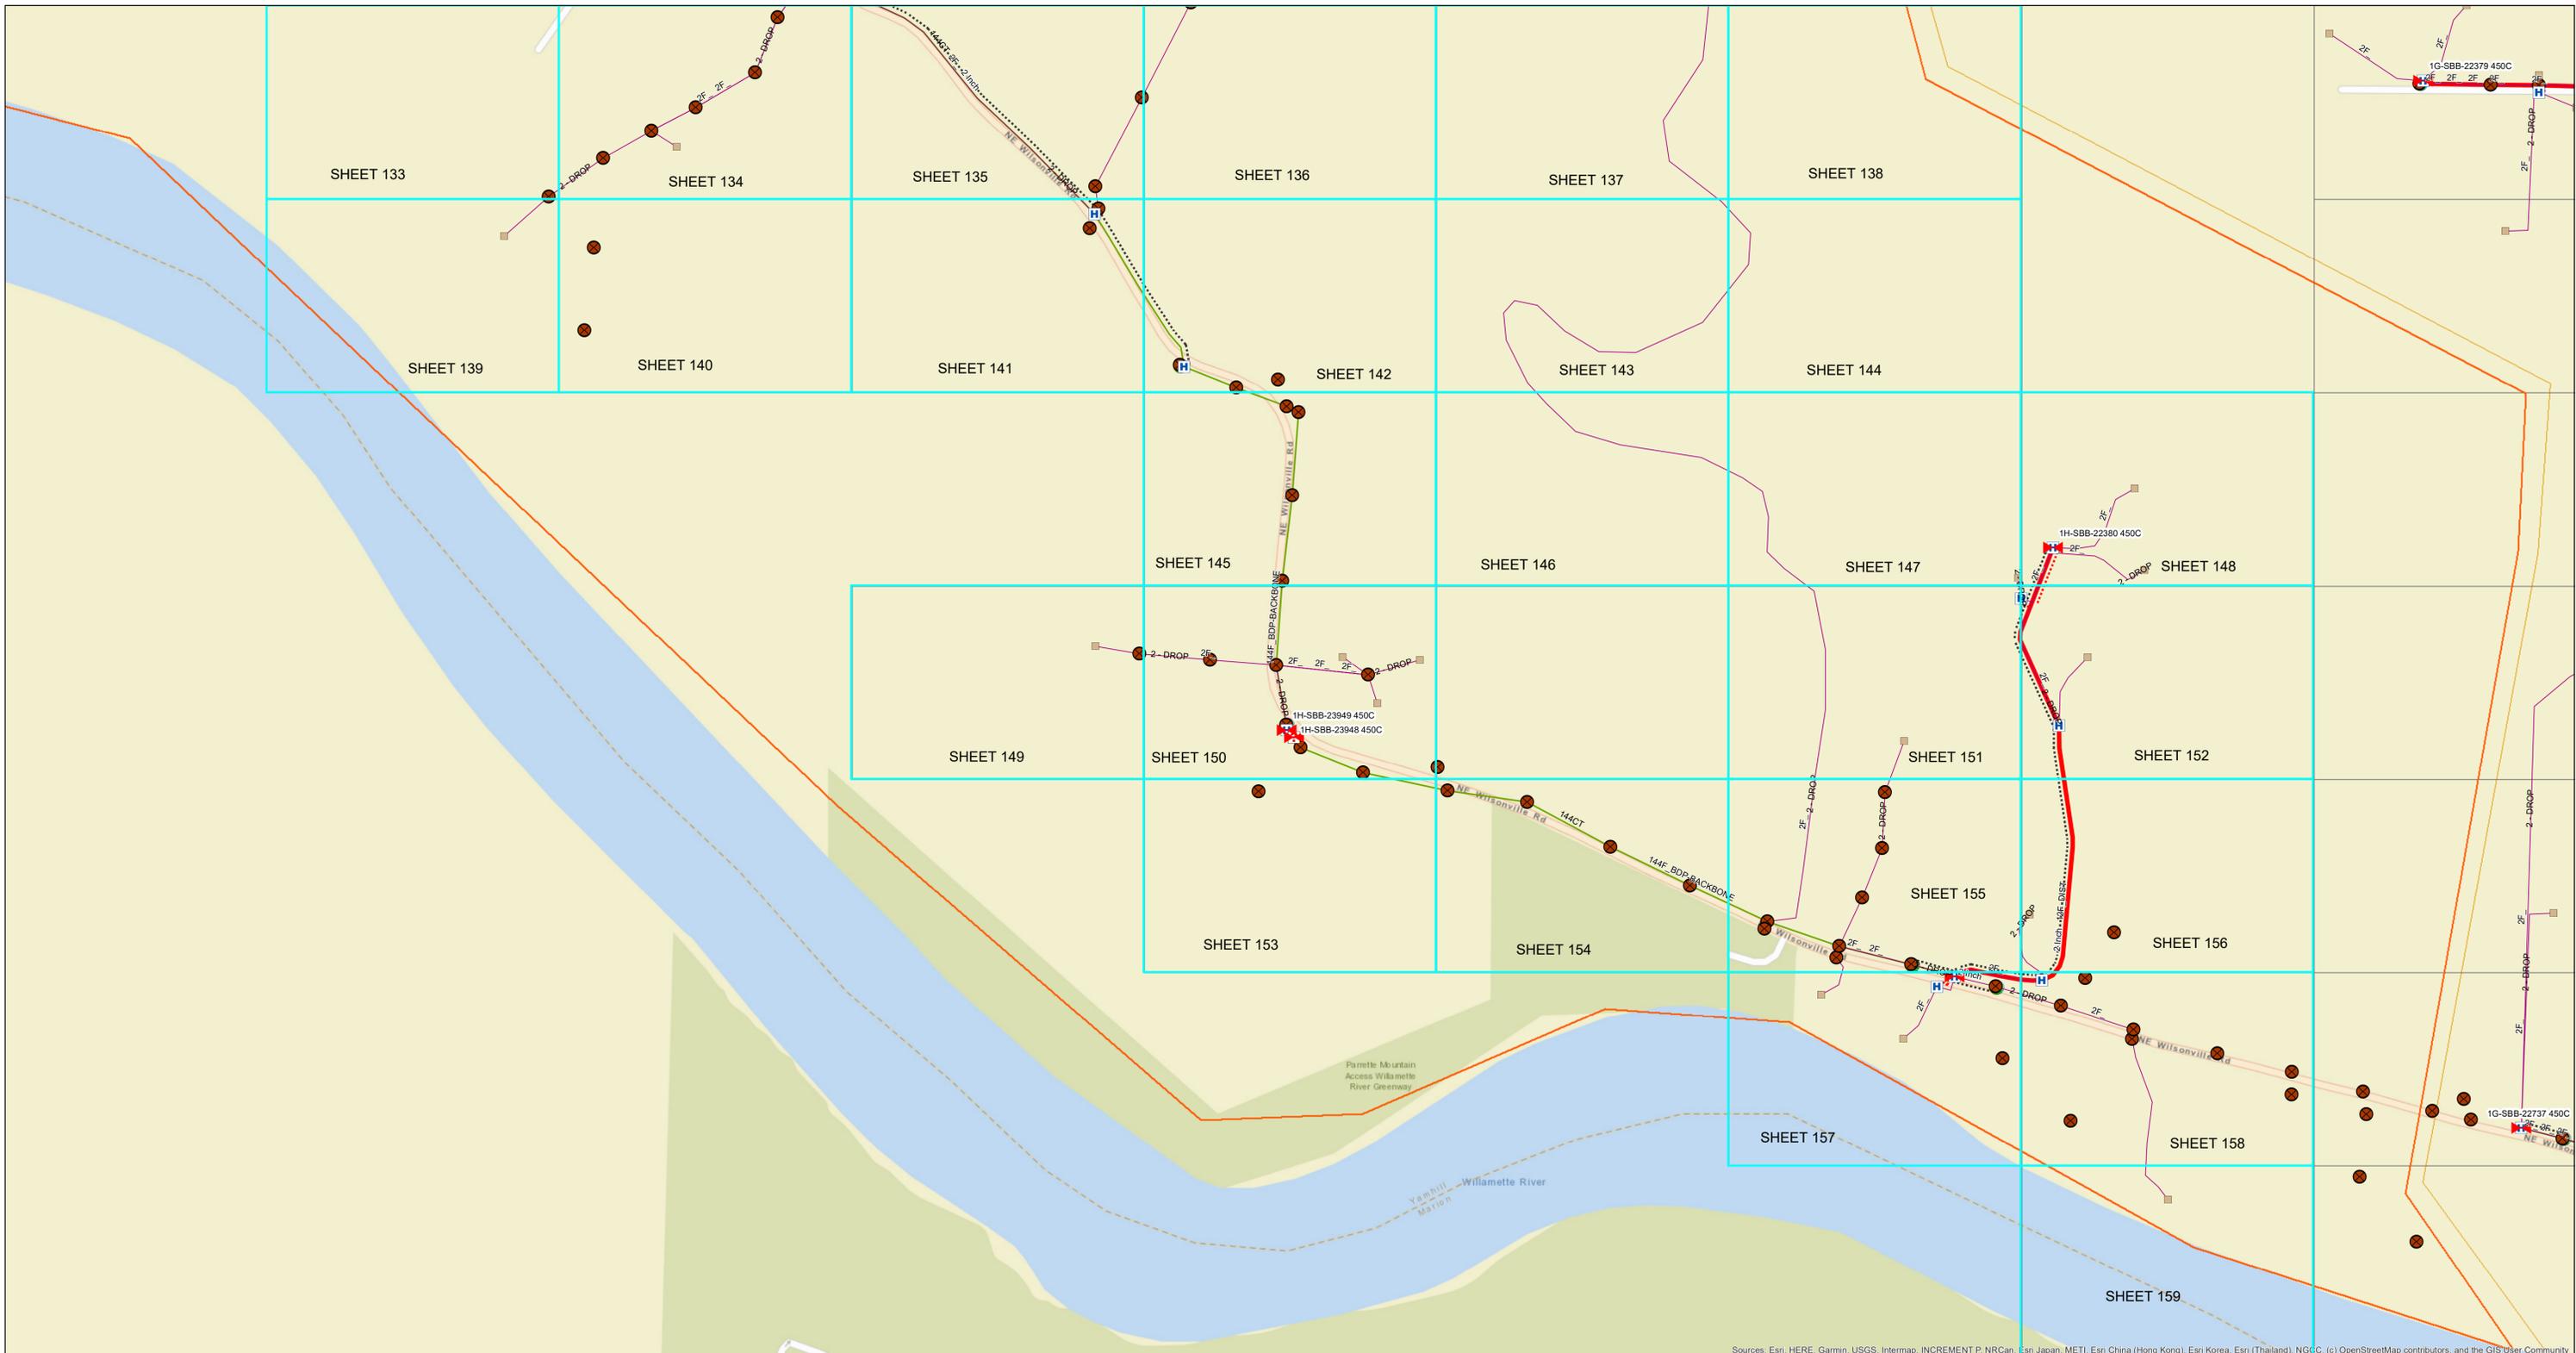

Sources: Esri, HERE, Garmin, USGS, Intermap, INCREMENT P, NRCan, Esri Japan, METI, Esri China (Hong Kong), Esri Korea, Esri (Thailand), NGC, (c) OpenStreetMap contributors, and the GIS User Community



UNDERGROUND UTILITIES HAVE BEEN PLOTTED FROM AVAILABLE RECORDS AND FIELD OBSERVATIONS BUT ARE NOT NECESSARILY EXACT. IT IS THE CONTRACTOR'S RESPONSIBILITY TO FIELD LOCATE ALL UNDERGROUND OBSTRUCTIONS AND UTILITIES PRIOR TO CONSTRUCTION. COMPLETE REPAIR OF ANY AND ALL DAMAGES INCURRED SHALL BE AT THE EXPENSE OF THE CONTRACTOR.

# LEGEND

## Fiber Equipment

- |  |               |  |                |
|--|---------------|--|----------------|
|  | Patch Panel   |  | Splitter 1x4   |
|  | OLT           |  | Splitter 1x8   |
|  | NID           |  | Unknown        |
|  | NIU           |  | Splice Closure |
|  | Splitter 1x16 |  | Slack Loop     |
|  | Splitter 1x2  |  |                |
|  | Splitter 1x6  |  |                |

## Structure

- |  |            |
|--|------------|
|  | Drop Vault |
|  | Handhole   |
|  | Manhole    |
|  | Unknown    |
|  | Vault      |
|  | Cabinet    |
|  | Building   |

## Fiber Cable

- |  |                       |
|--|-----------------------|
|  | Drop Fiber            |
|  | Other                 |
|  | Shared/Combined Fiber |
|  | Access Fiber          |
|  | Distribution Fiber    |
|  | Backbone Fiber        |

## Conduit

- |  |  |
|--|--|
|  | 1 inch; 1.19 inch; 1.25 inch; 1.5 inch |
|  | 2 inch                                 |
|  | 3 inch                                 |
|  | 4 inch                                 |
|  | Other                                  |



Todd Hurd  
Network Project Manager  
City of Sherwood | Sherwood Broadband  
(360) 713-8638 | [hurd@sherwoodoregon.gov](mailto:hurd@sherwoodoregon.gov)



BDP - 1H (S)

**Sherwood**  
BROADBAND



Sources: Esri, HERE, Garmin, USGS, Intermap, INCREMENT P, NRCan, Esri Japan, METI, Esri China (Hong Kong), Esri Korea, Esri (Thailand), NGCC, (c) OpenStreetMap contributors, and the GIS User Community



UNDERGROUND UTILITIES HAVE BEEN PLOTTED FROM AVAILABLE RECORDS AND FIELD OBSERVATIONS BUT ARE NOT NECESSARILY EXACT. IT IS THE CONTRACTOR'S RESPONSIBILITY TO FIELD LOCATE ALL UNDERGROUND OBSTRUCTIONS AND UTILITIES PRIOR TO CONSTRUCTION. COMPLETE REPAIR OF ANY AND ALL DAMAGES INCURRED SHALL BE AT THE EXPENSE OF THE CONTRACTOR.

### LEGEND

#### Fiber Equipment

- |  |              |  |                |
|--|--------------|--|----------------|
|  | Patch Panel  |  | Splitter 1x4   |
|  | OLT          |  | Splitter 1x8   |
|  | NID          |  | Unknown        |
|  | NIU          |  | Splitter 1x16  |
|  | Splitter 1x2 |  | Splice Closure |
|  | Splitter 1x6 |  | Slack Loop     |

#### Structure

- |  |            |  |          |
|--|------------|--|----------|
|  | Drop Vault |  | Handhole |
|  | Manhole    |  | Unknown  |
|  | Vault      |  | Cabinet  |
|  | Building   |  |          |

#### Fiber Cable

- |  |                       |
|--|-----------------------|
|  | Drop Fiber            |
|  | Other                 |
|  | Shared/Combined Fiber |
|  | Access Fiber          |
|  | Distribution Fiber    |
|  | Backbone Fiber        |

#### Conduit

- |  |  |
|--|--|
|  | 1 inch; 1.19 inch; 1.25 inch; 1.5 inch |
|  | 2 inch                                 |
|  | 3 inch                                 |
|  | 4 inch                                 |
|  | Other                                  |




Todd Hurd  
 Network Project Manager  
 City of Sherwood | Sherwood Broadband  
 (360) 713-8638 | [hurd@sherwoodoregon.gov](mailto:hurd@sherwoodoregon.gov)



BDP - 1G (N)

**Sherwood**  
 BROADBAND

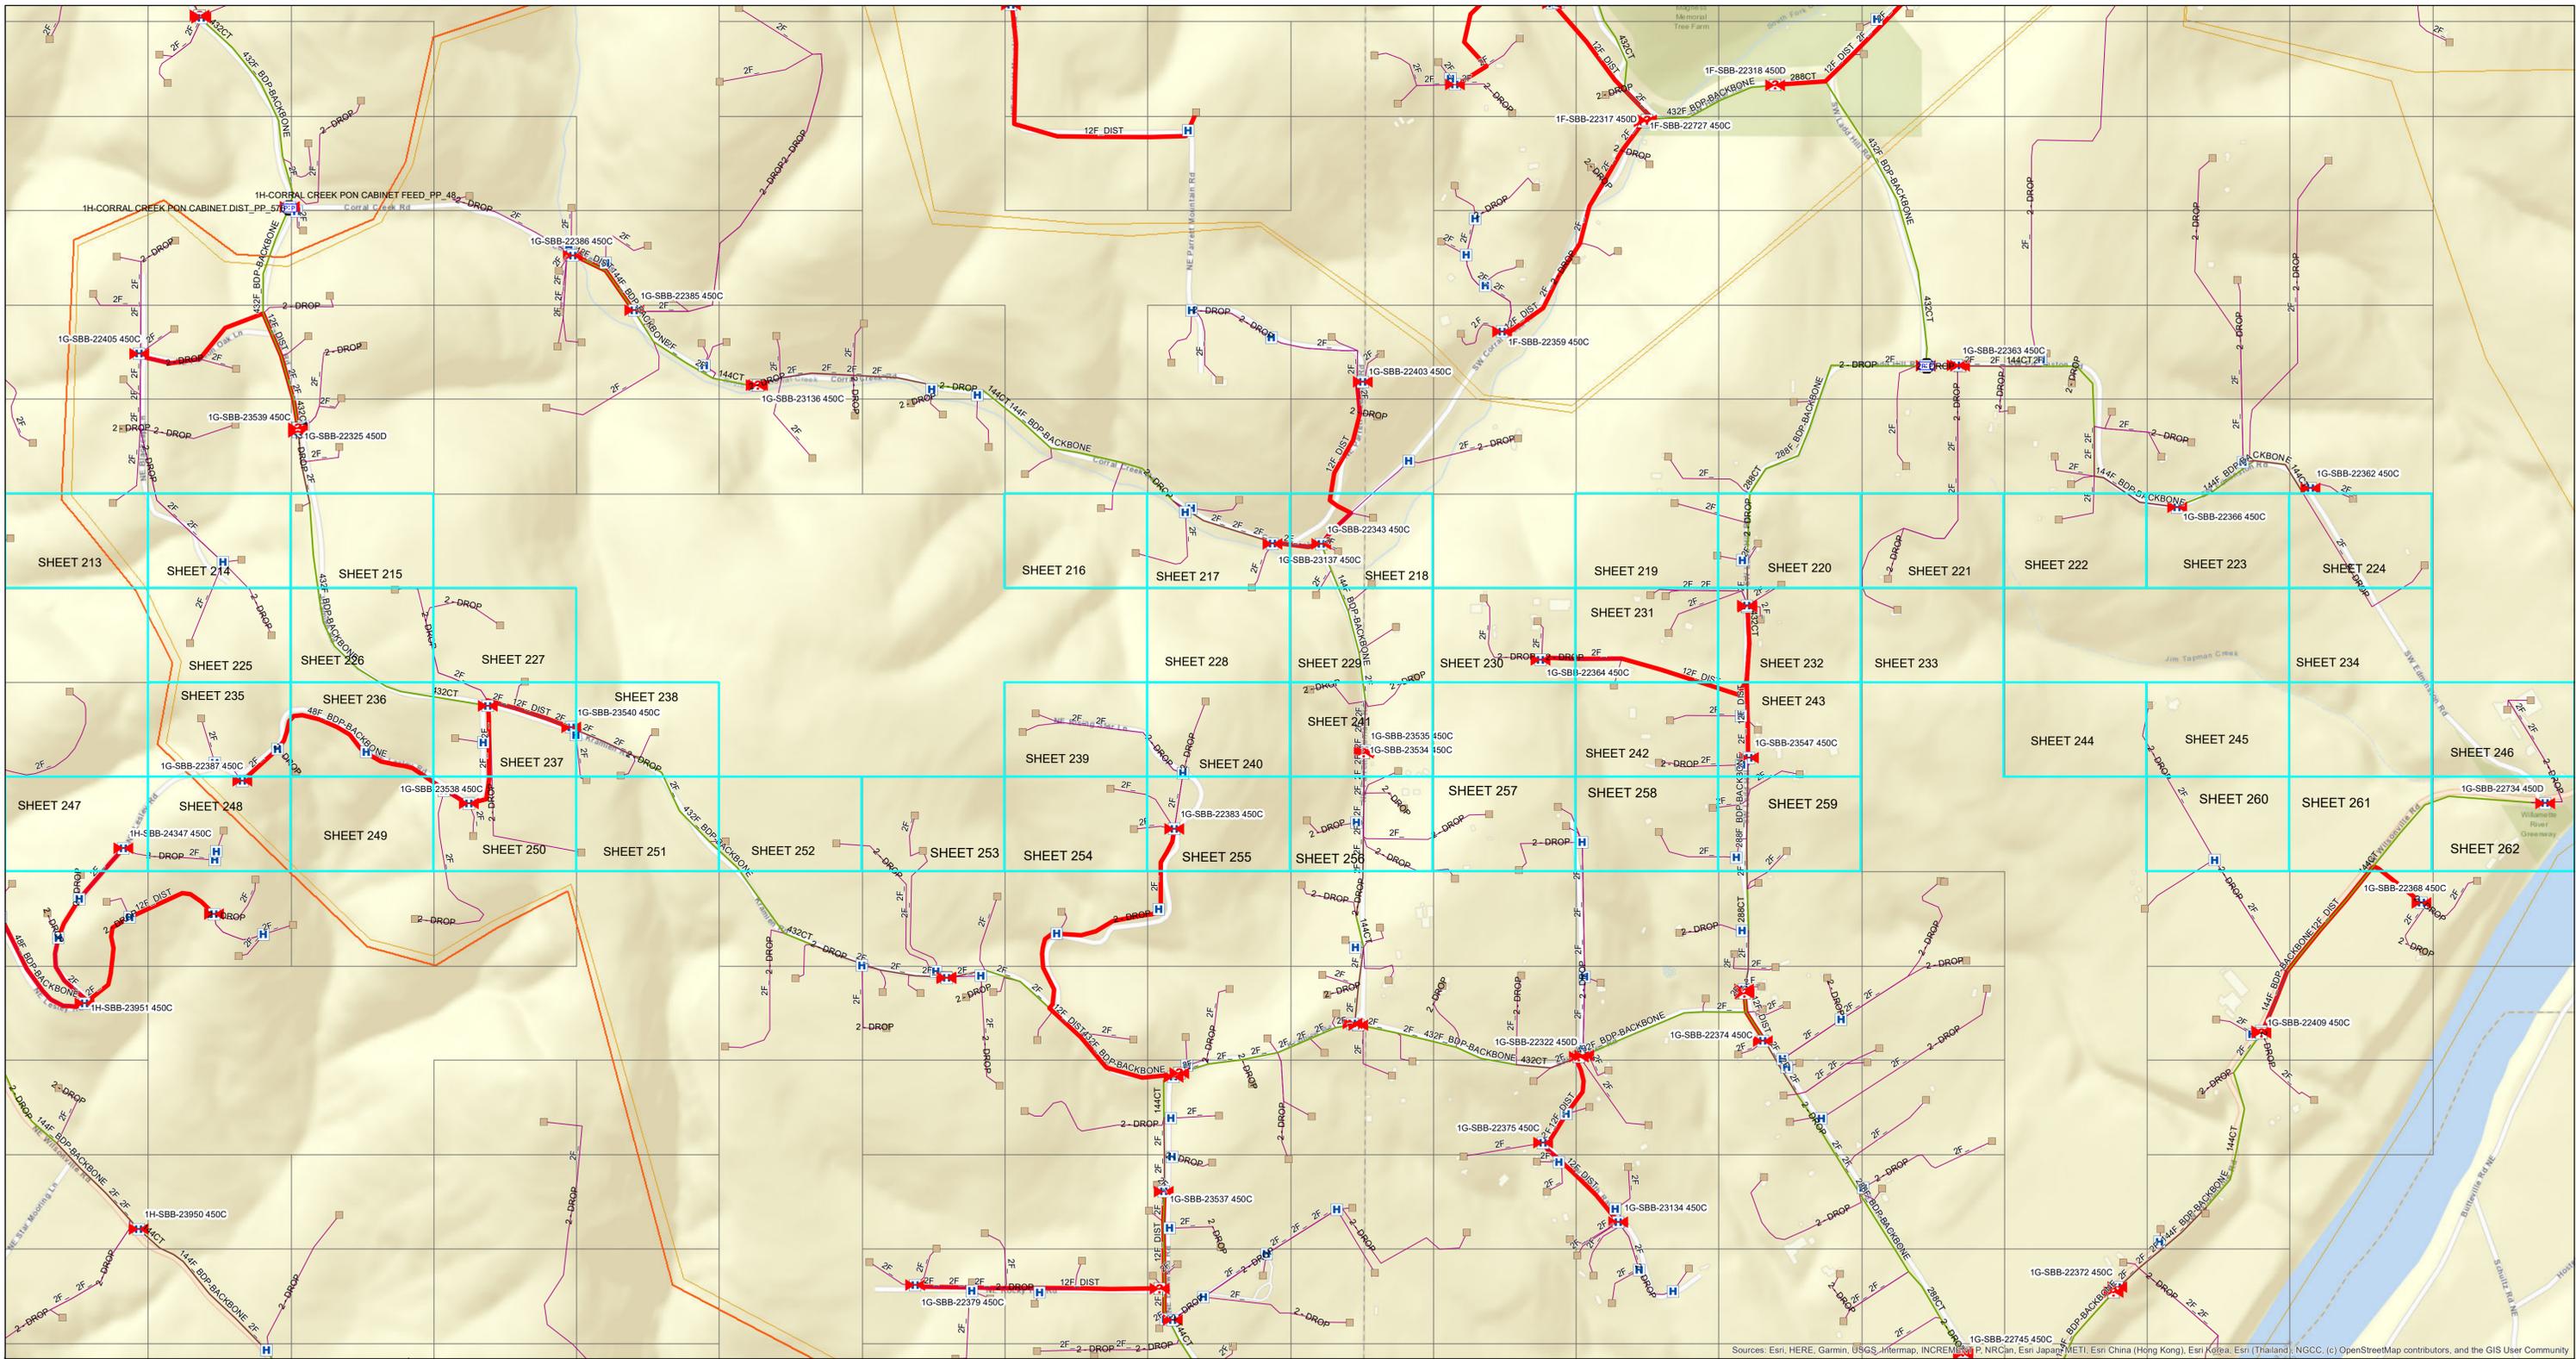

Sources: Esri, HERE, Garmin, USGS, Intermap, INCREMENTAL, Navteq, Swatch, Swatch, Esri Japan, METI, Esri China (Hong Kong), Esri Korea, Esri (Taiwan), NGCC, (c) OpenStreetMap contributors, and the GIS User Community



UNDERGROUND UTILITIES HAVE BEEN PLOTTED FROM AVAILABLE RECORDS AND FIELD OBSERVATIONS BUT ARE NOT NECESSARILY EXACT. IT IS THE CONTRACTOR'S RESPONSIBILITY TO FIELD LOCATE ALL UNDERGROUND OBSTRUCTIONS AND UTILITIES PRIOR TO CONSTRUCTION. COMPLETE REPAIR OF ANY AND ALL DAMAGES INCURRED SHALL BE AT THE EXPENSE OF THE CONTRACTOR.

# LEGEND

## Fiber Equipment

-  Patch Panel
-  OLT
-  NID
-  NIU
-  Splitter 1x16
-  Splitter 1x2
-  Splitter 1x6
-  Splitter 1x4
-  Splitter 1x8
-  Unknown
-  Splice Closure
-  Slack Loop

## Structure

-  Drop Vault
-  Handhole
-  Manhole
-  Unknown
-  Vault
-  Cabinet
-  Building

## Fiber Cable

-  Drop Fiber
-  Other
-  Shared/Combined Fiber
-  Access Fiber
-  Distribution Fiber
-  Backbone Fiber

## Conduit

-  1 inch; 1.19 inch; 1.25 inch; 1.5 inch
-  2 inch
-  3 inch
-  4 inch
-  Other




Todd Hurd  
 Network Project Manager  
 City of Sherwood | Sherwood Broadband  
 (360) 713-8638 | [hurd@sherwoodoregon.gov](mailto:hurd@sherwoodoregon.gov)



BDP - 1G (M1)



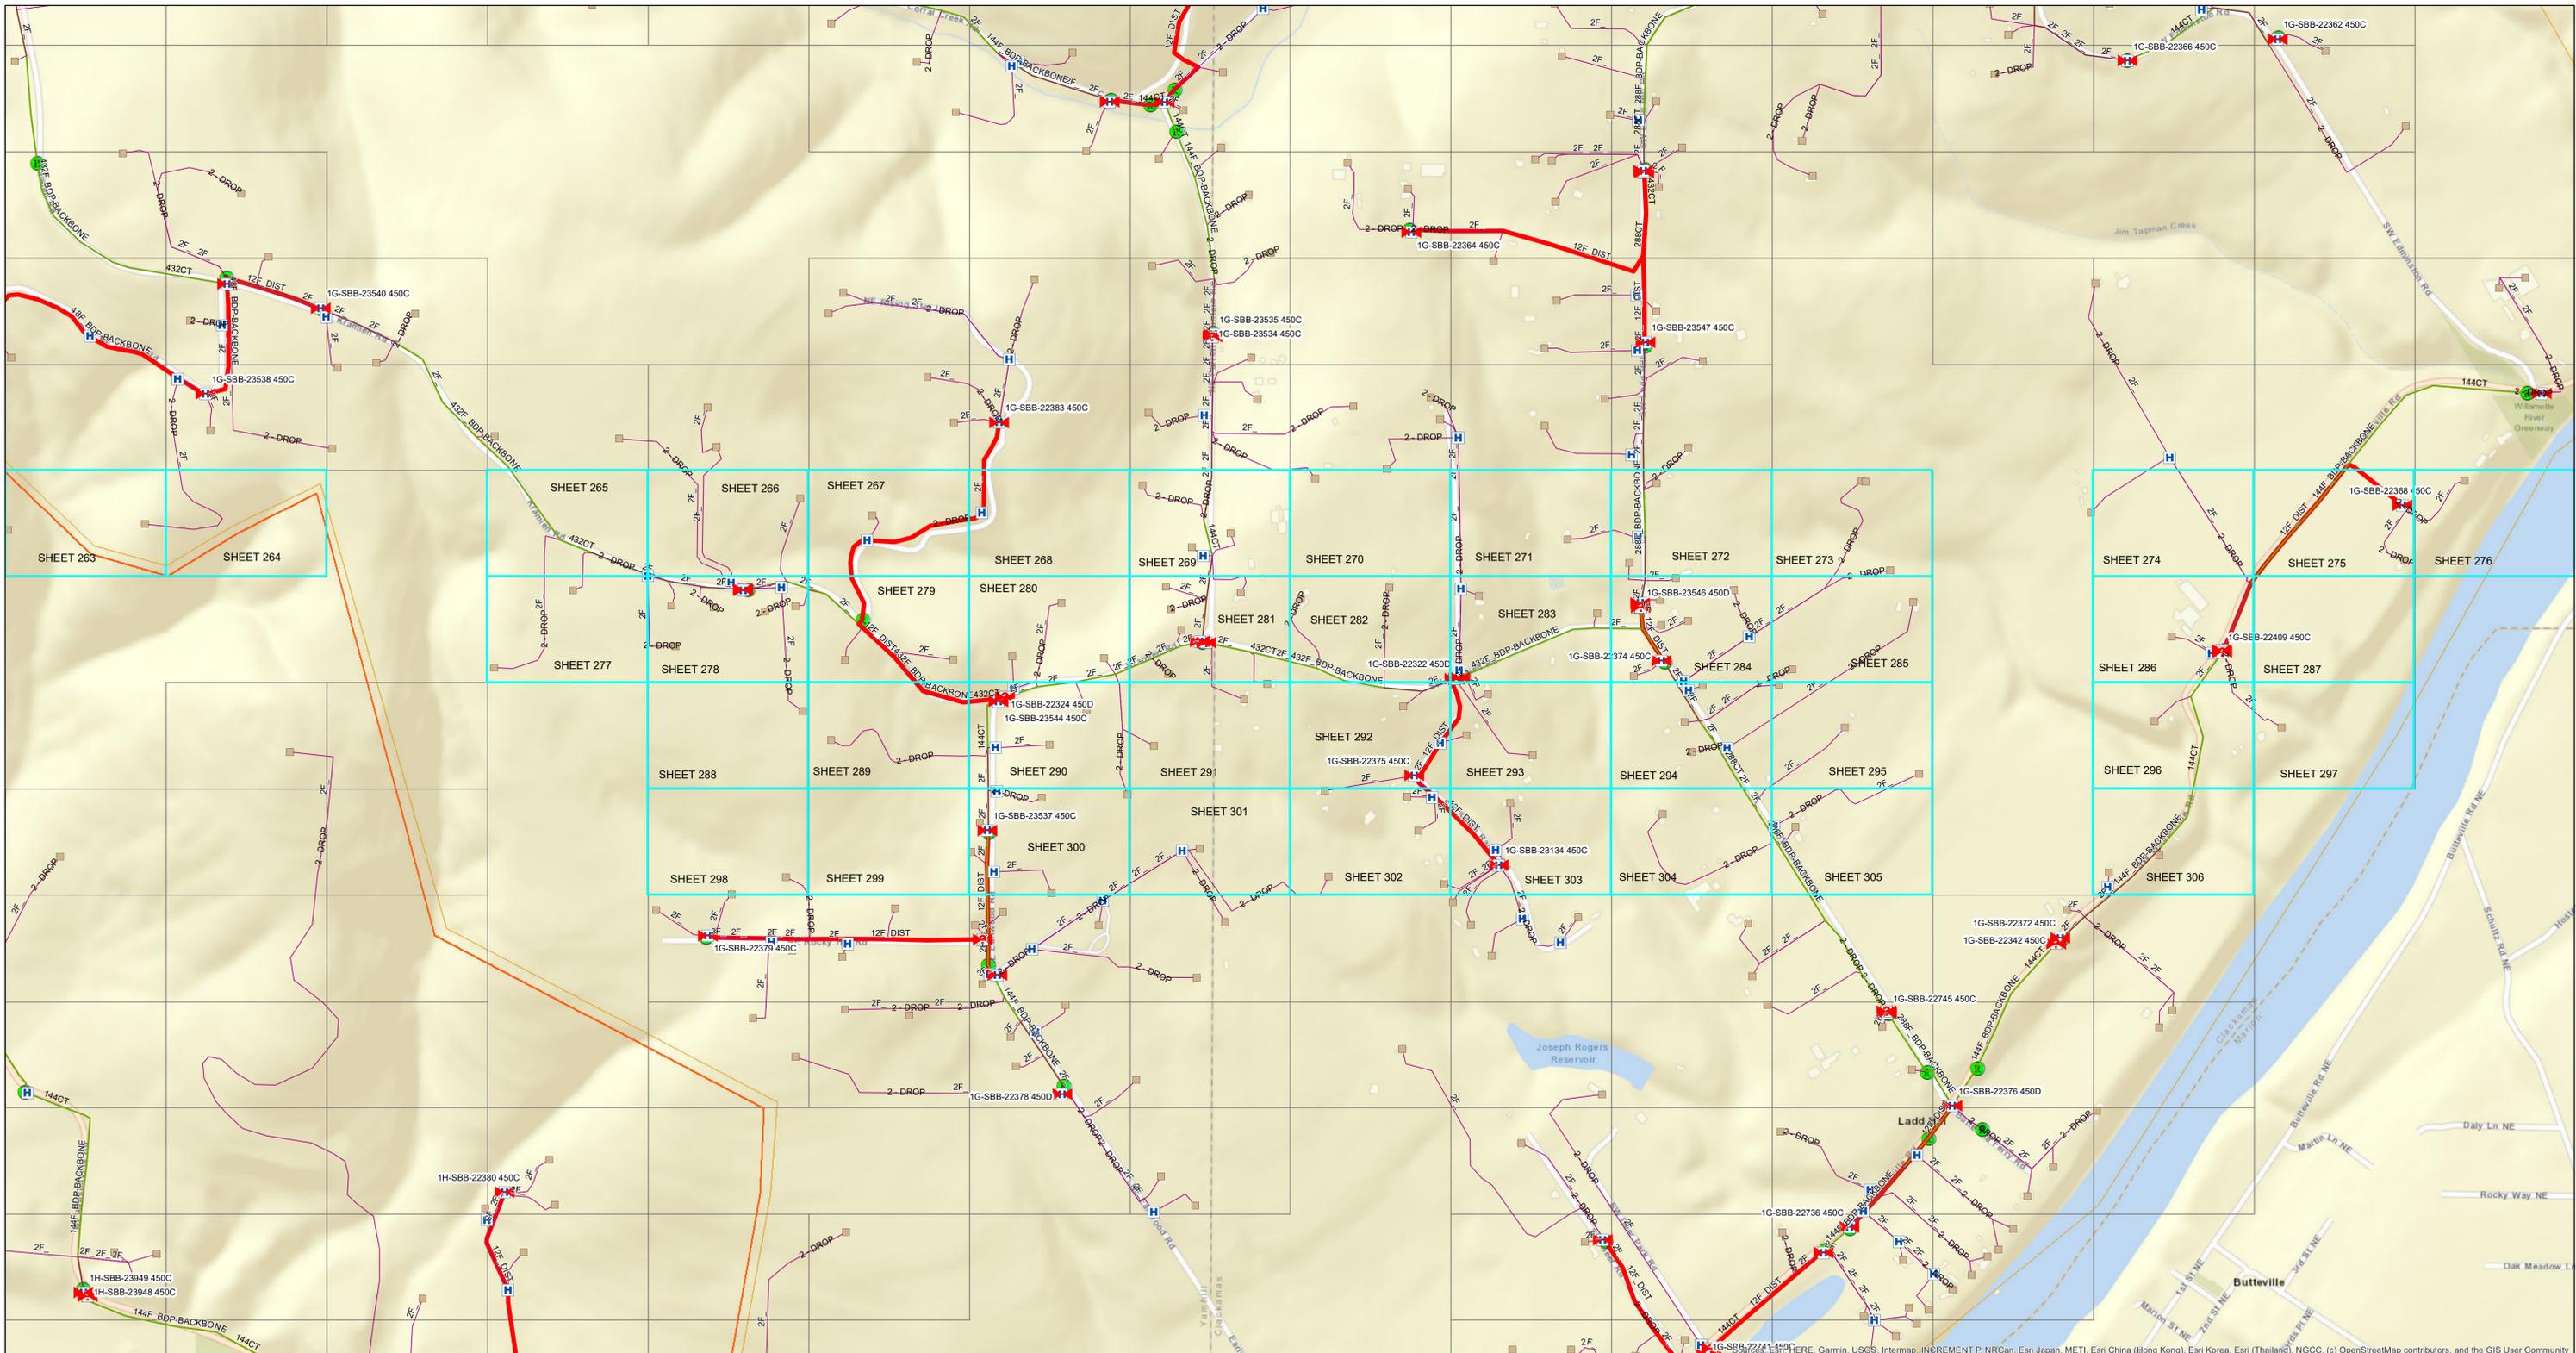

UNDERGROUND UTILITIES HAVE BEEN PLOTTED FROM AVAILABLE RECORDS AND FIELD OBSERVATIONS BUT ARE NOT NECESSARILY EXACT. IT IS THE CONTRACTOR'S RESPONSIBILITY TO FIELD LOCATE ALL UNDERGROUND OBSTRUCTIONS AND UTILITIES PRIOR TO CONSTRUCTION. COMPLETE REPAIR OF ANY AND ALL DAMAGES INCURRED SHALL BE AT THE EXPENSE OF THE CONTRACTOR.

# LEGEND

## Fiber Equipment

- Patch Panel
- OLT
- NID
- NIU
- Splitter 1x16
- Splitter 1x2
- Splitter 1x6
- Splitter 1x4
- Splitter 1x8
- Unknown
- Splice Closure
- Slack Loop

## Structure

- Drop Vault
- Handhole
- Manhole
- Unknown
- Vault
- Cabinet
- Building

## Fiber Cable

- Drop Fiber
- Other
- Shared/Combined Fiber
- Access Fiber
- Distribution Fiber
- Backbone Fiber

## Conduit

- 1 inch; 1.19 inch; 1.25 inch; 1.5 inch
- 2 inch
- 3 inch
- 4 inch
- Other




Todd Hurd  
 Network Project Manager  
 City of Sherwood | Sherwood Broadband  
 (360) 713-8638 | [hurd@sherwoodoregon.gov](mailto:hurd@sherwoodoregon.gov)



BDP - 1G (M2)

# Sherwood

BROADBAND

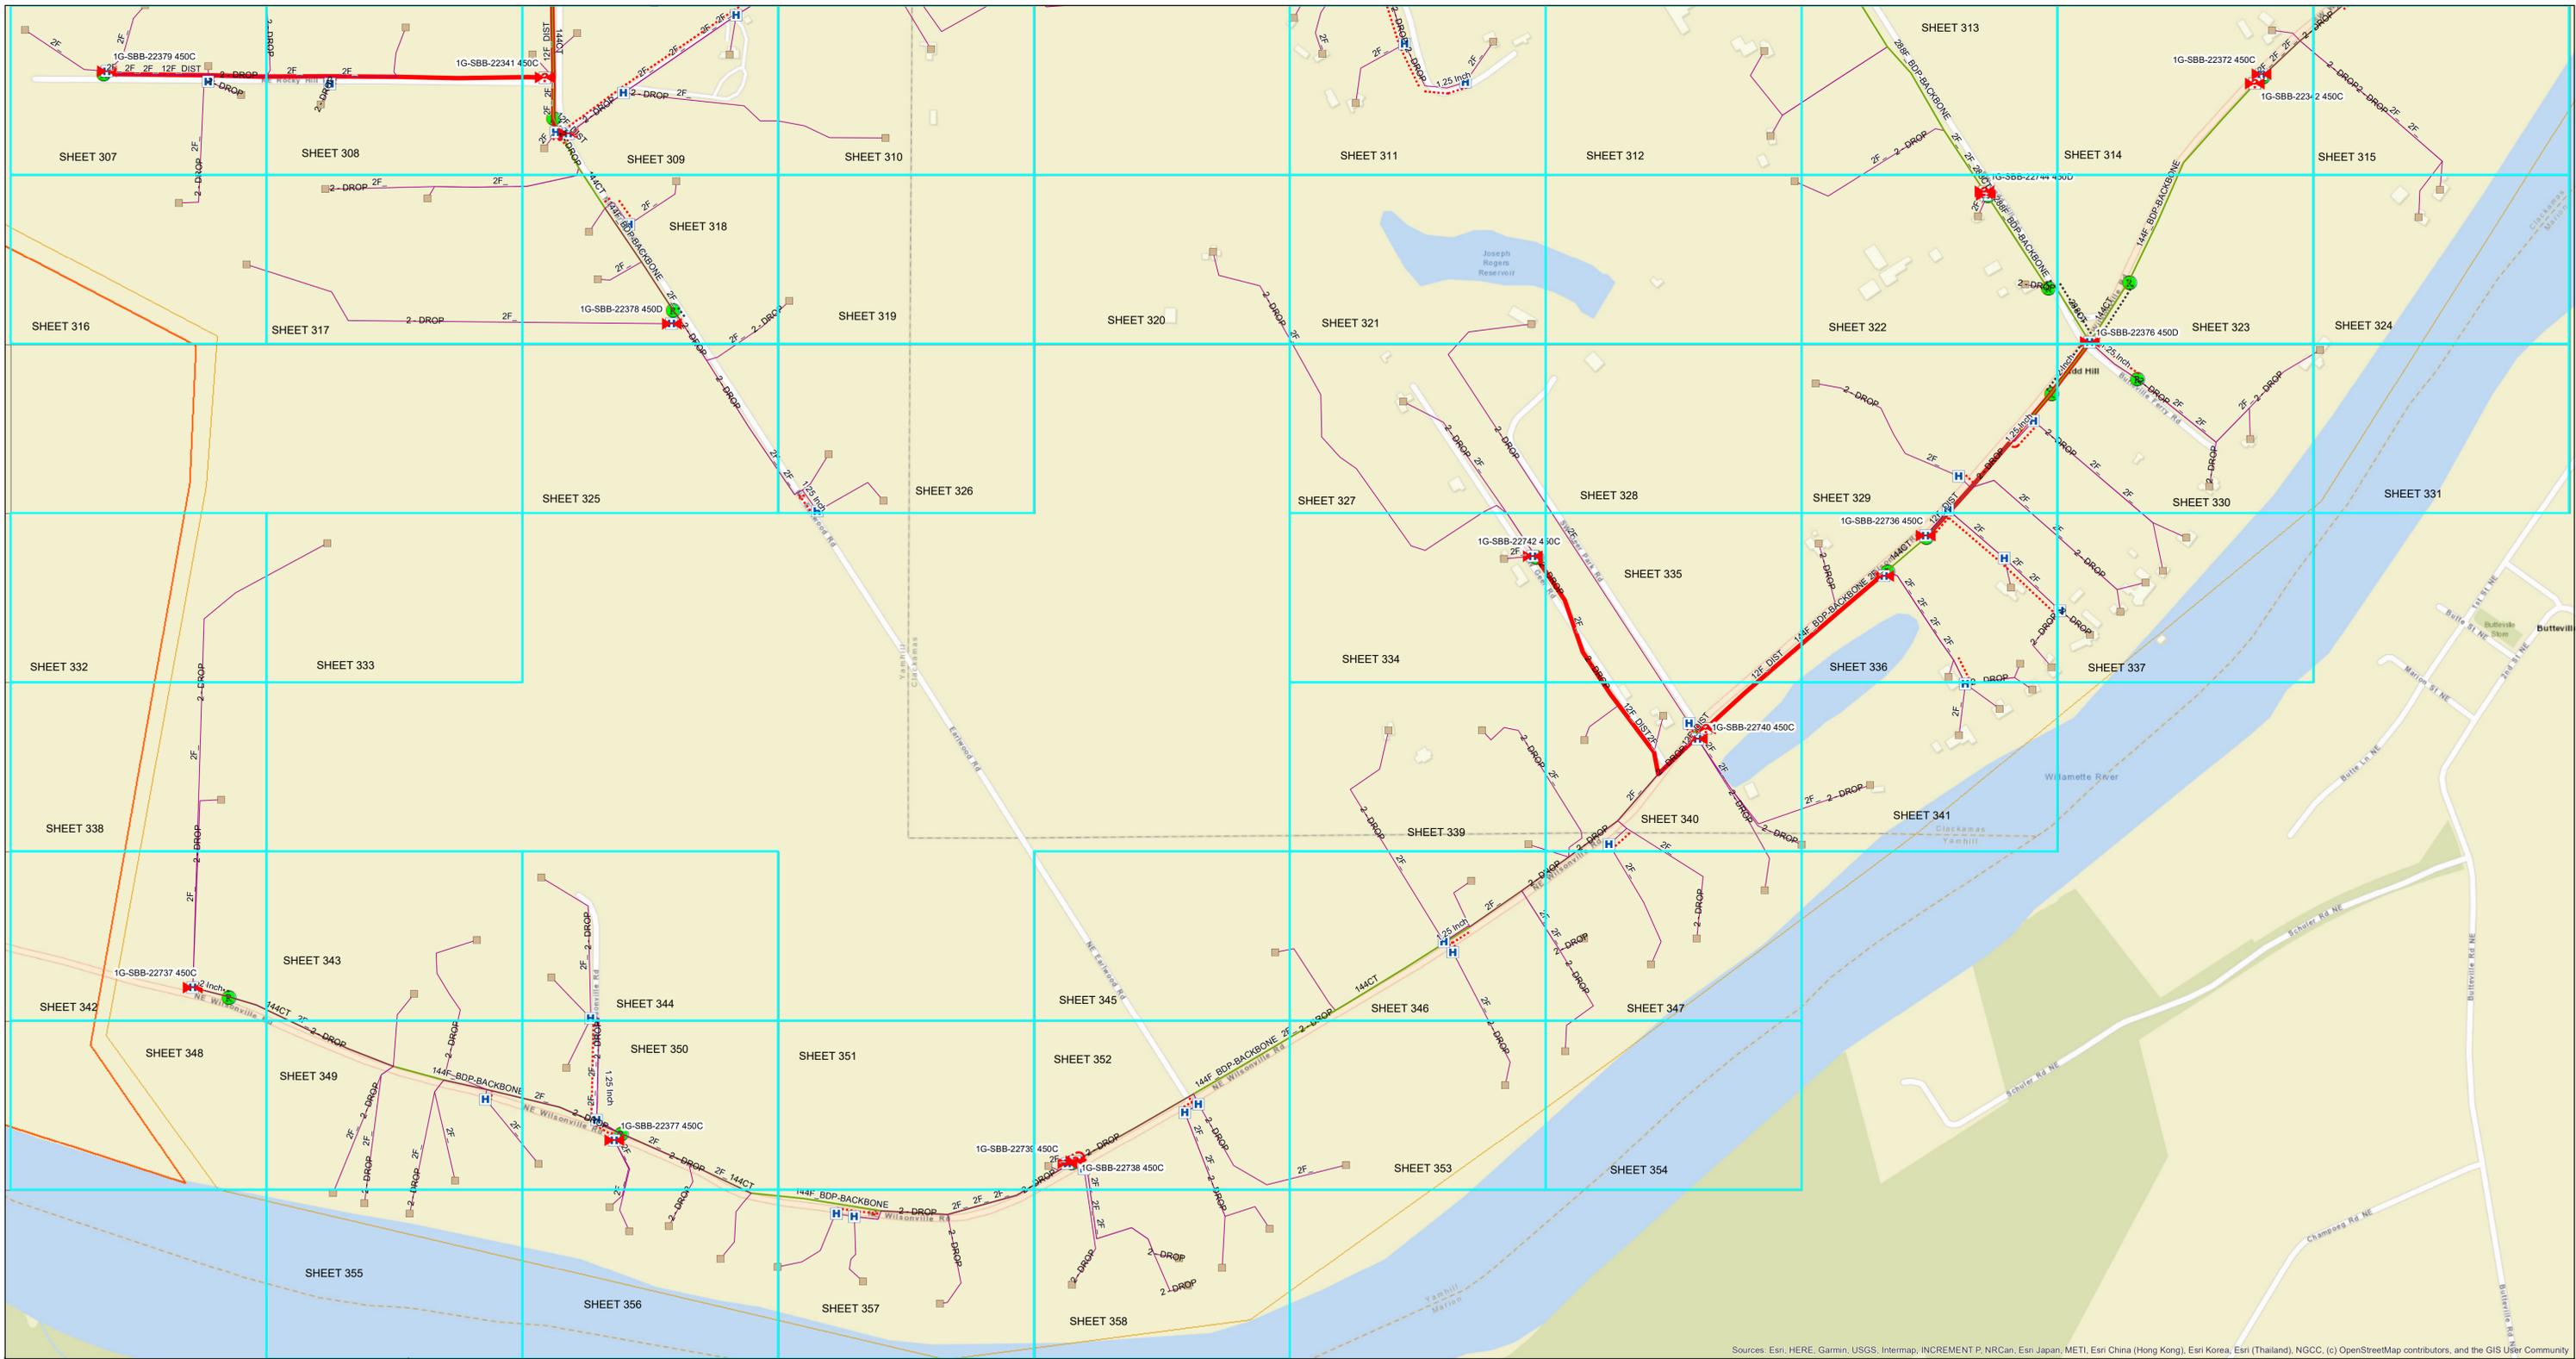

Sources: Esri, HERE, Garmin, USGS, Intermap, INCREMENT P, NRCan, Esri Japan, METI, Esri China (Hong Kong), Esri Korea, Esri (Thailand), NGCC, (c) OpenStreetMap contributors, and the GIS User Community



UNDERGROUND UTILITIES HAVE BEEN PLOTTED FROM AVAILABLE RECORDS AND FIELD OBSERVATIONS BUT ARE NOT NECESSARILY EXACT. IT IS THE CONTRACTOR'S RESPONSIBILITY TO FIELD LOCATE ALL UNDERGROUND OBSTRUCTIONS AND UTILITIES PRIOR TO CONSTRUCTION. COMPLETE REPAIR OF ANY AND ALL DAMAGES INCURRED SHALL BE AT THE EXPENSE OF THE CONTRACTOR.

# LEGEND

## Fiber Equipment

- Patch Panel
- OLT
- NID
- NIU
- Splitter 1x16
- Splitter 1x2
- Splitter 1x6
- Splitter 1x4
- Splitter 1x8
- Unknown
- Splice Closure
- Slack Loop

## Structure

- Drop Vault
- Handhole
- Manhole
- Unknown
- Vault
- Cabinet
- Building

## Fiber Cable

- Drop Fiber
- Other
- Shared/Combined Fiber
- Access Fiber
- Distribution Fiber
- Backbone Fiber

## Conduit

- 1 inch; 1.19 inch; 1.25 inch; 1.5 inch
- 2 inch
- 3 inch
- 4 inch
- Other




Todd Hurd  
 Network Project Manager  
 City of Sherwood | Sherwood Broadband  
 (360) 713-8638 | [hurd@sherwoodoregon.gov](mailto:hurd@sherwoodoregon.gov)



BDP - 1G (S)



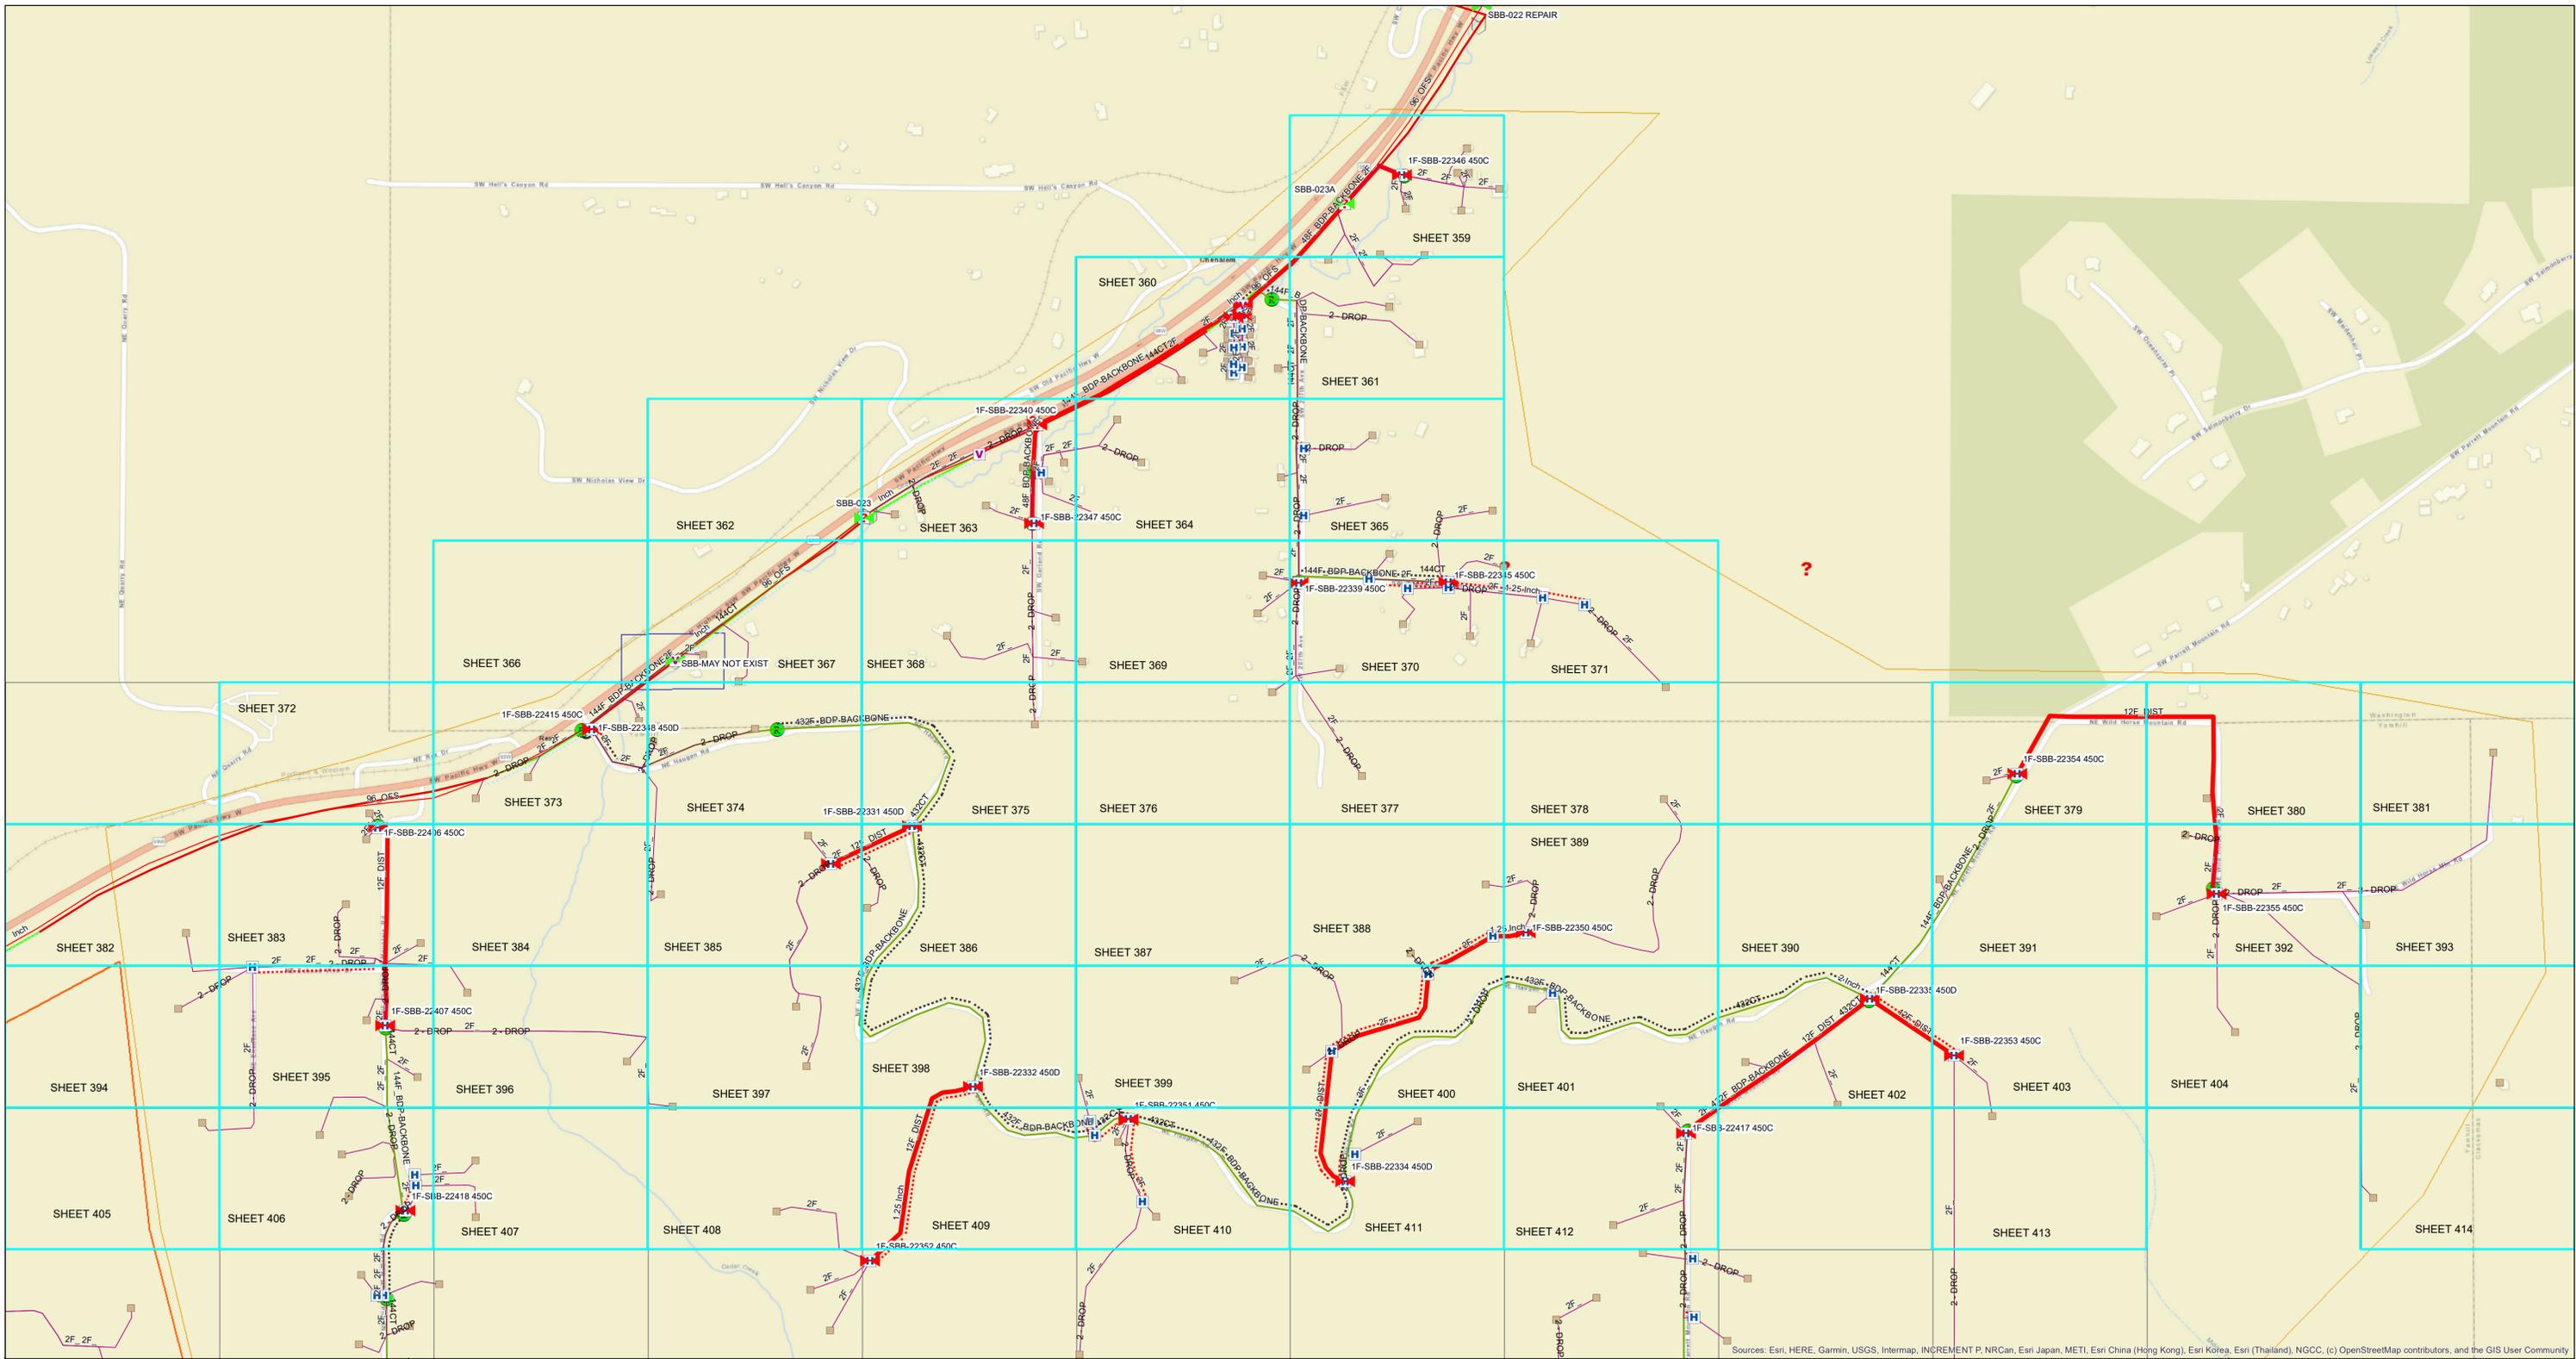

Sources: Esri, HERE, Garmin, USGS, Intermap, INCREMENT P, NRCan, Esri Japan, METI, Esri China (Hong Kong), Esri Korea, Esri (Thailand), NGCC, (c) OpenStreetMap contributors, and the GIS User Community



UNDERGROUND UTILITIES HAVE BEEN PLOTTED FROM AVAILABLE RECORDS AND FIELD OBSERVATIONS BUT ARE NOT NECESSARILY EXACT. IT IS THE CONTRACTOR'S RESPONSIBILITY TO FIELD LOCATE ALL UNDERGROUND OBSTRUCTIONS AND UTILITIES PRIOR TO CONSTRUCTION. COMPLETE REPAIR OF ANY AND ALL DAMAGES INCURRED SHALL BE AT THE EXPENSE OF THE CONTRACTOR.

# LEGEND

## Fiber Equipment

- Patch Panel
- OLT
- NID
- NIU
- Splitter 1x16
- Splitter 1x2
- Splitter 1x6
- Splitter 1x4
- Splitter 1x8
- Unknown
- Splice Closure
- Slack Loop

## Structure

- Drop Vault
- Handhole
- Manhole
- Unknown
- Vault
- Cabinet
- Building

## Fiber Cable

- Drop Fiber
- Other
- Shared/Combined Fiber
- Access Fiber
- Distribution Fiber
- Backbone Fiber

## Conduit

- 1 inch; 1.19 inch; 1.25 inch; 1.5 inch
- 2 inch
- 3 inch
- 4 inch
- Other




Todd Hurd  
Network Project Manager  
City of Sherwood | Sherwood Broadband  
(360) 713-8638 | [hurd@sherwoodoregon.gov](mailto:hurd@sherwoodoregon.gov)



BDP - 1F (N)



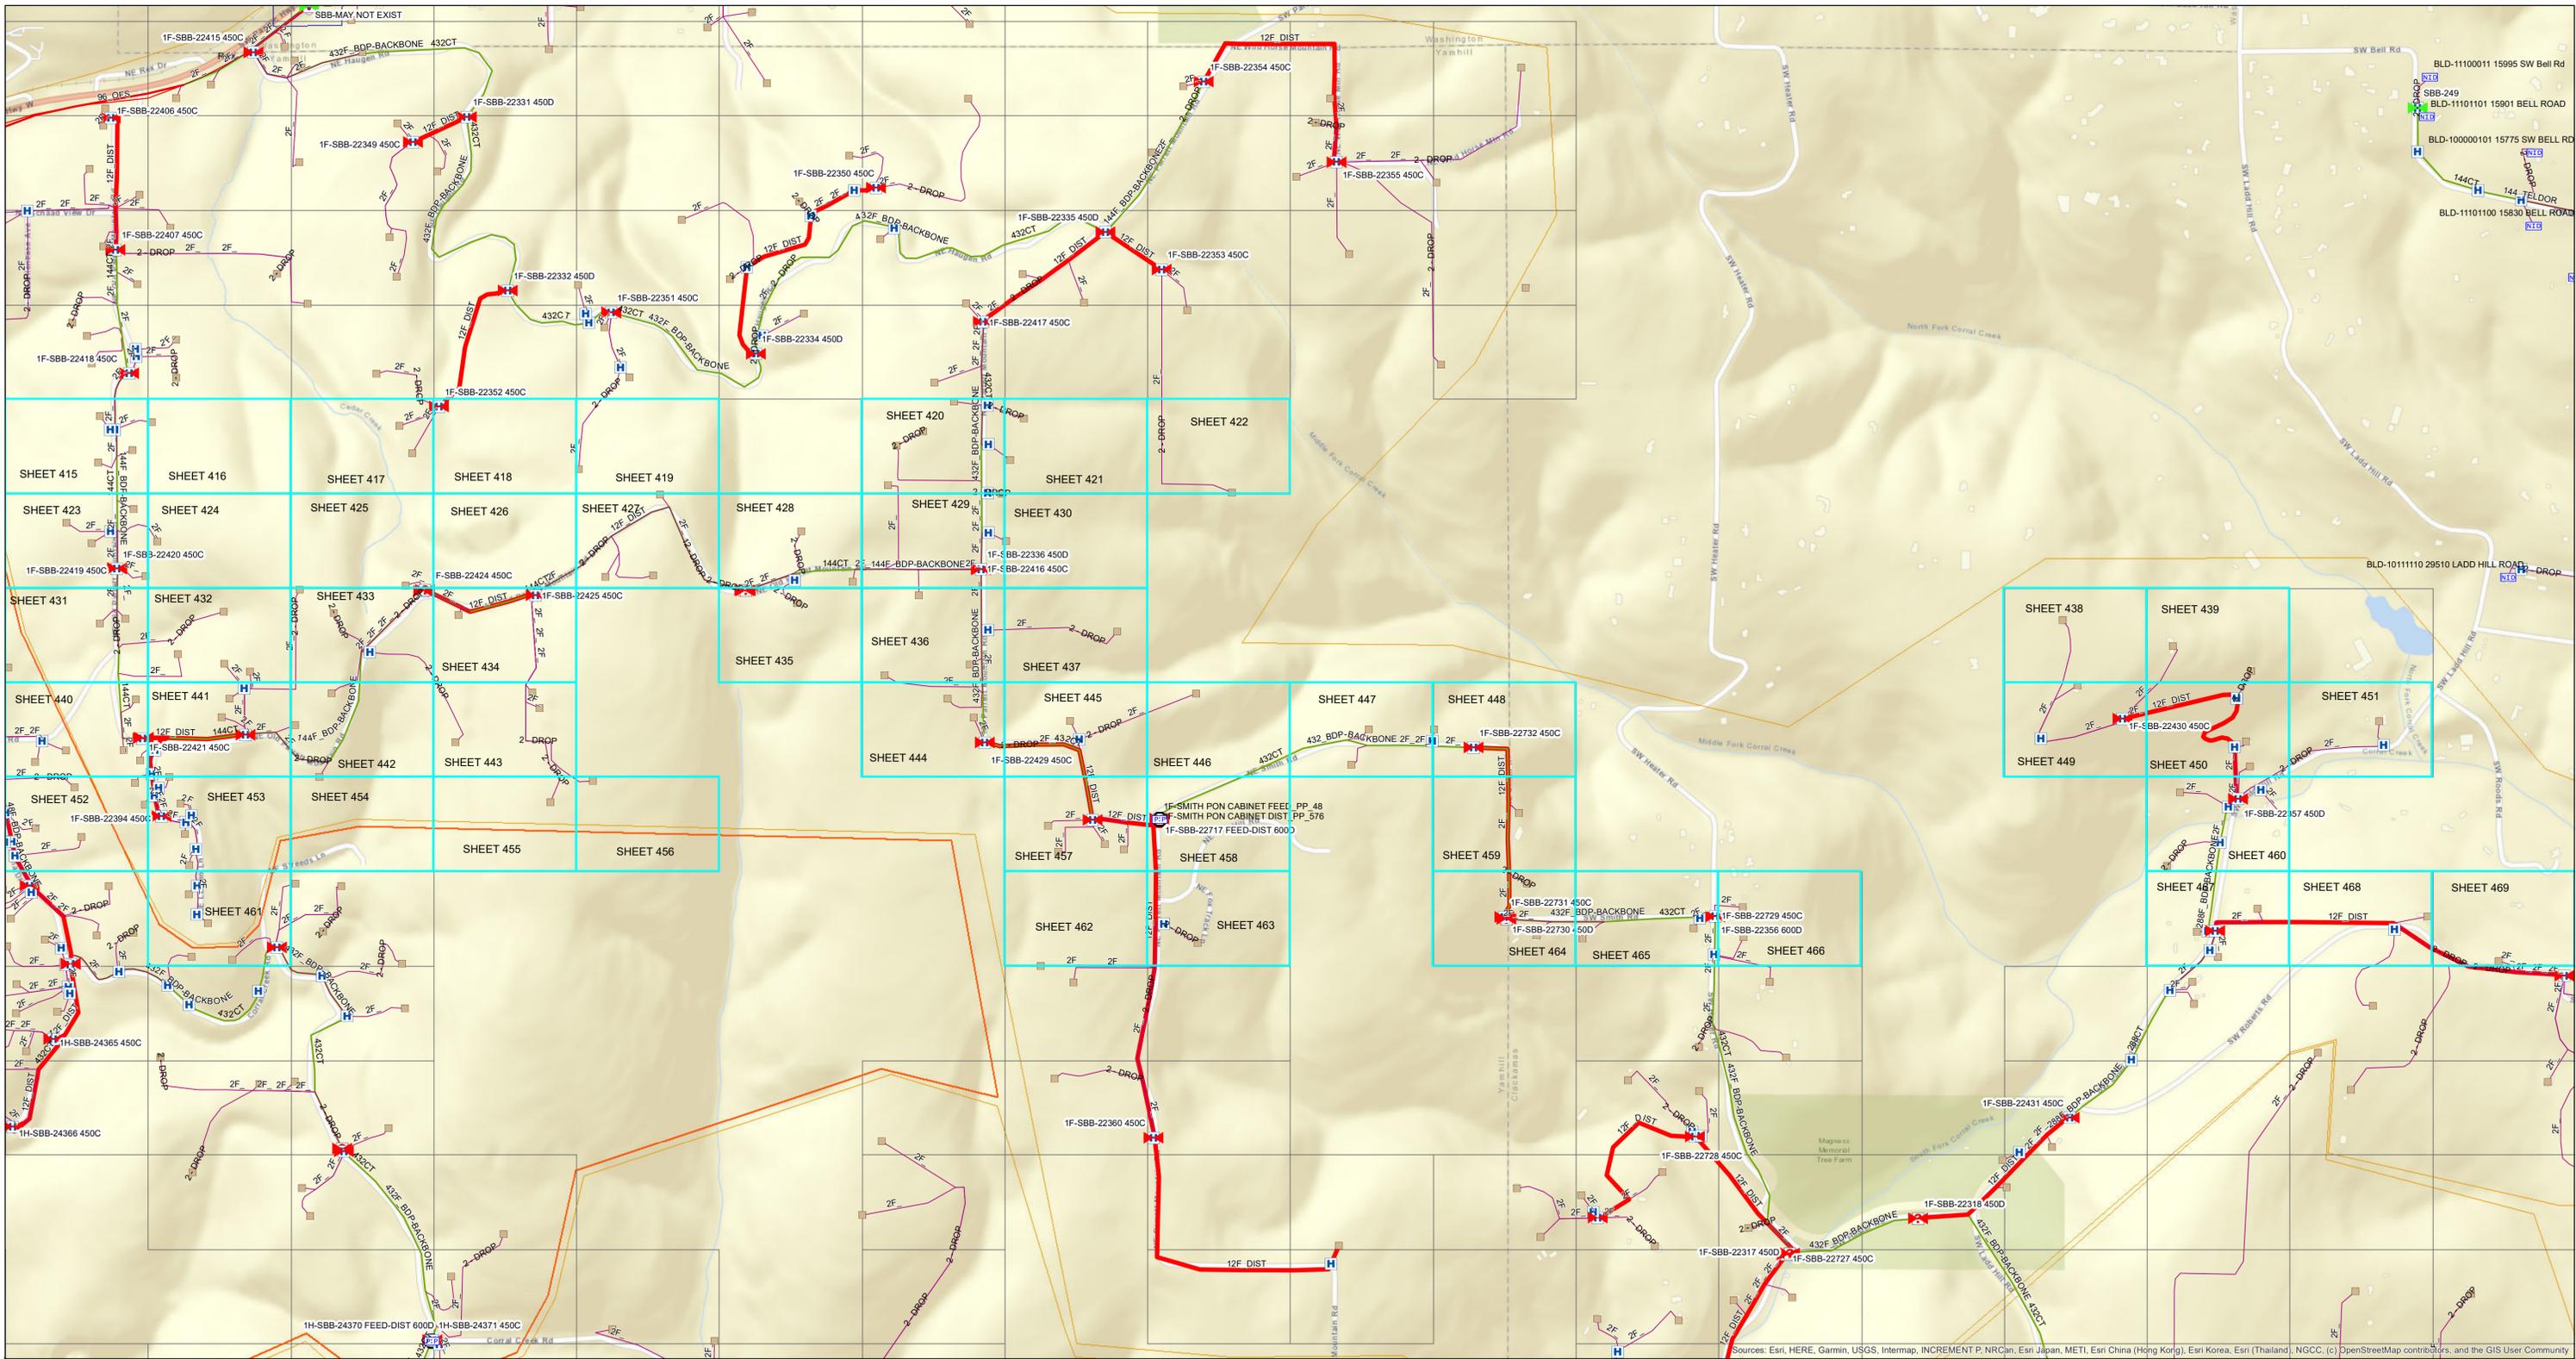

Sources: Esri, HERE, Garmin, USGS, Intermap, INCREMENT P, NRCan, Esri Japan, METI, Esri Korea, Esri (Thailand), NGCC, (c) OpenStreetMap contributors, and the GIS User Community



UNDERGROUND UTILITIES HAVE BEEN PLOTTED FROM AVAILABLE RECORDS AND FIELD OBSERVATIONS BUT ARE NOT NECESSARILY EXACT. IT IS THE CONTRACTOR'S RESPONSIBILITY TO FIELD LOCATE ALL UNDERGROUND OBSTRUCTIONS AND UTILITIES PRIOR TO CONSTRUCTION. COMPLETE REPAIR OF ANY AND ALL DAMAGES INCURRED SHALL BE AT THE EXPENSE OF THE CONTRACTOR.

# LEGEND

## Fiber Equipment

-  Patch Panel
-  OLT
-  NID
-  NIU
-  Splitter 1x16
-  Splitter 1x2
-  Splitter 1x6
-  Splitter 1x4
-  Splitter 1x8
-  Unknown
-  Splice Closure
-  Slack Loop

## Structure

-  Drop Vault
-  Handhole
-  Manhole
-  Unknown
-  Vault
-  Cabinet
-  Building

## Fiber Cable

-  Drop Fiber
-  Other
-  Shared/Combined Fiber
-  Access Fiber
-  Distribution Fiber
-  Backbone Fiber

## Conduit

-  1 inch; 1.19 inch; 1.25 inch; 1.5 inch
-  2 inch
-  3 inch
-  4 inch
-  Other




Todd Hurd  
 Network Project Manager  
 City of Sherwood | Sherwood Broadband  
 (360) 713-8638 | [hurd@sherwoodoregon.gov](mailto:hurd@sherwoodoregon.gov)



BDP - 1F (M)



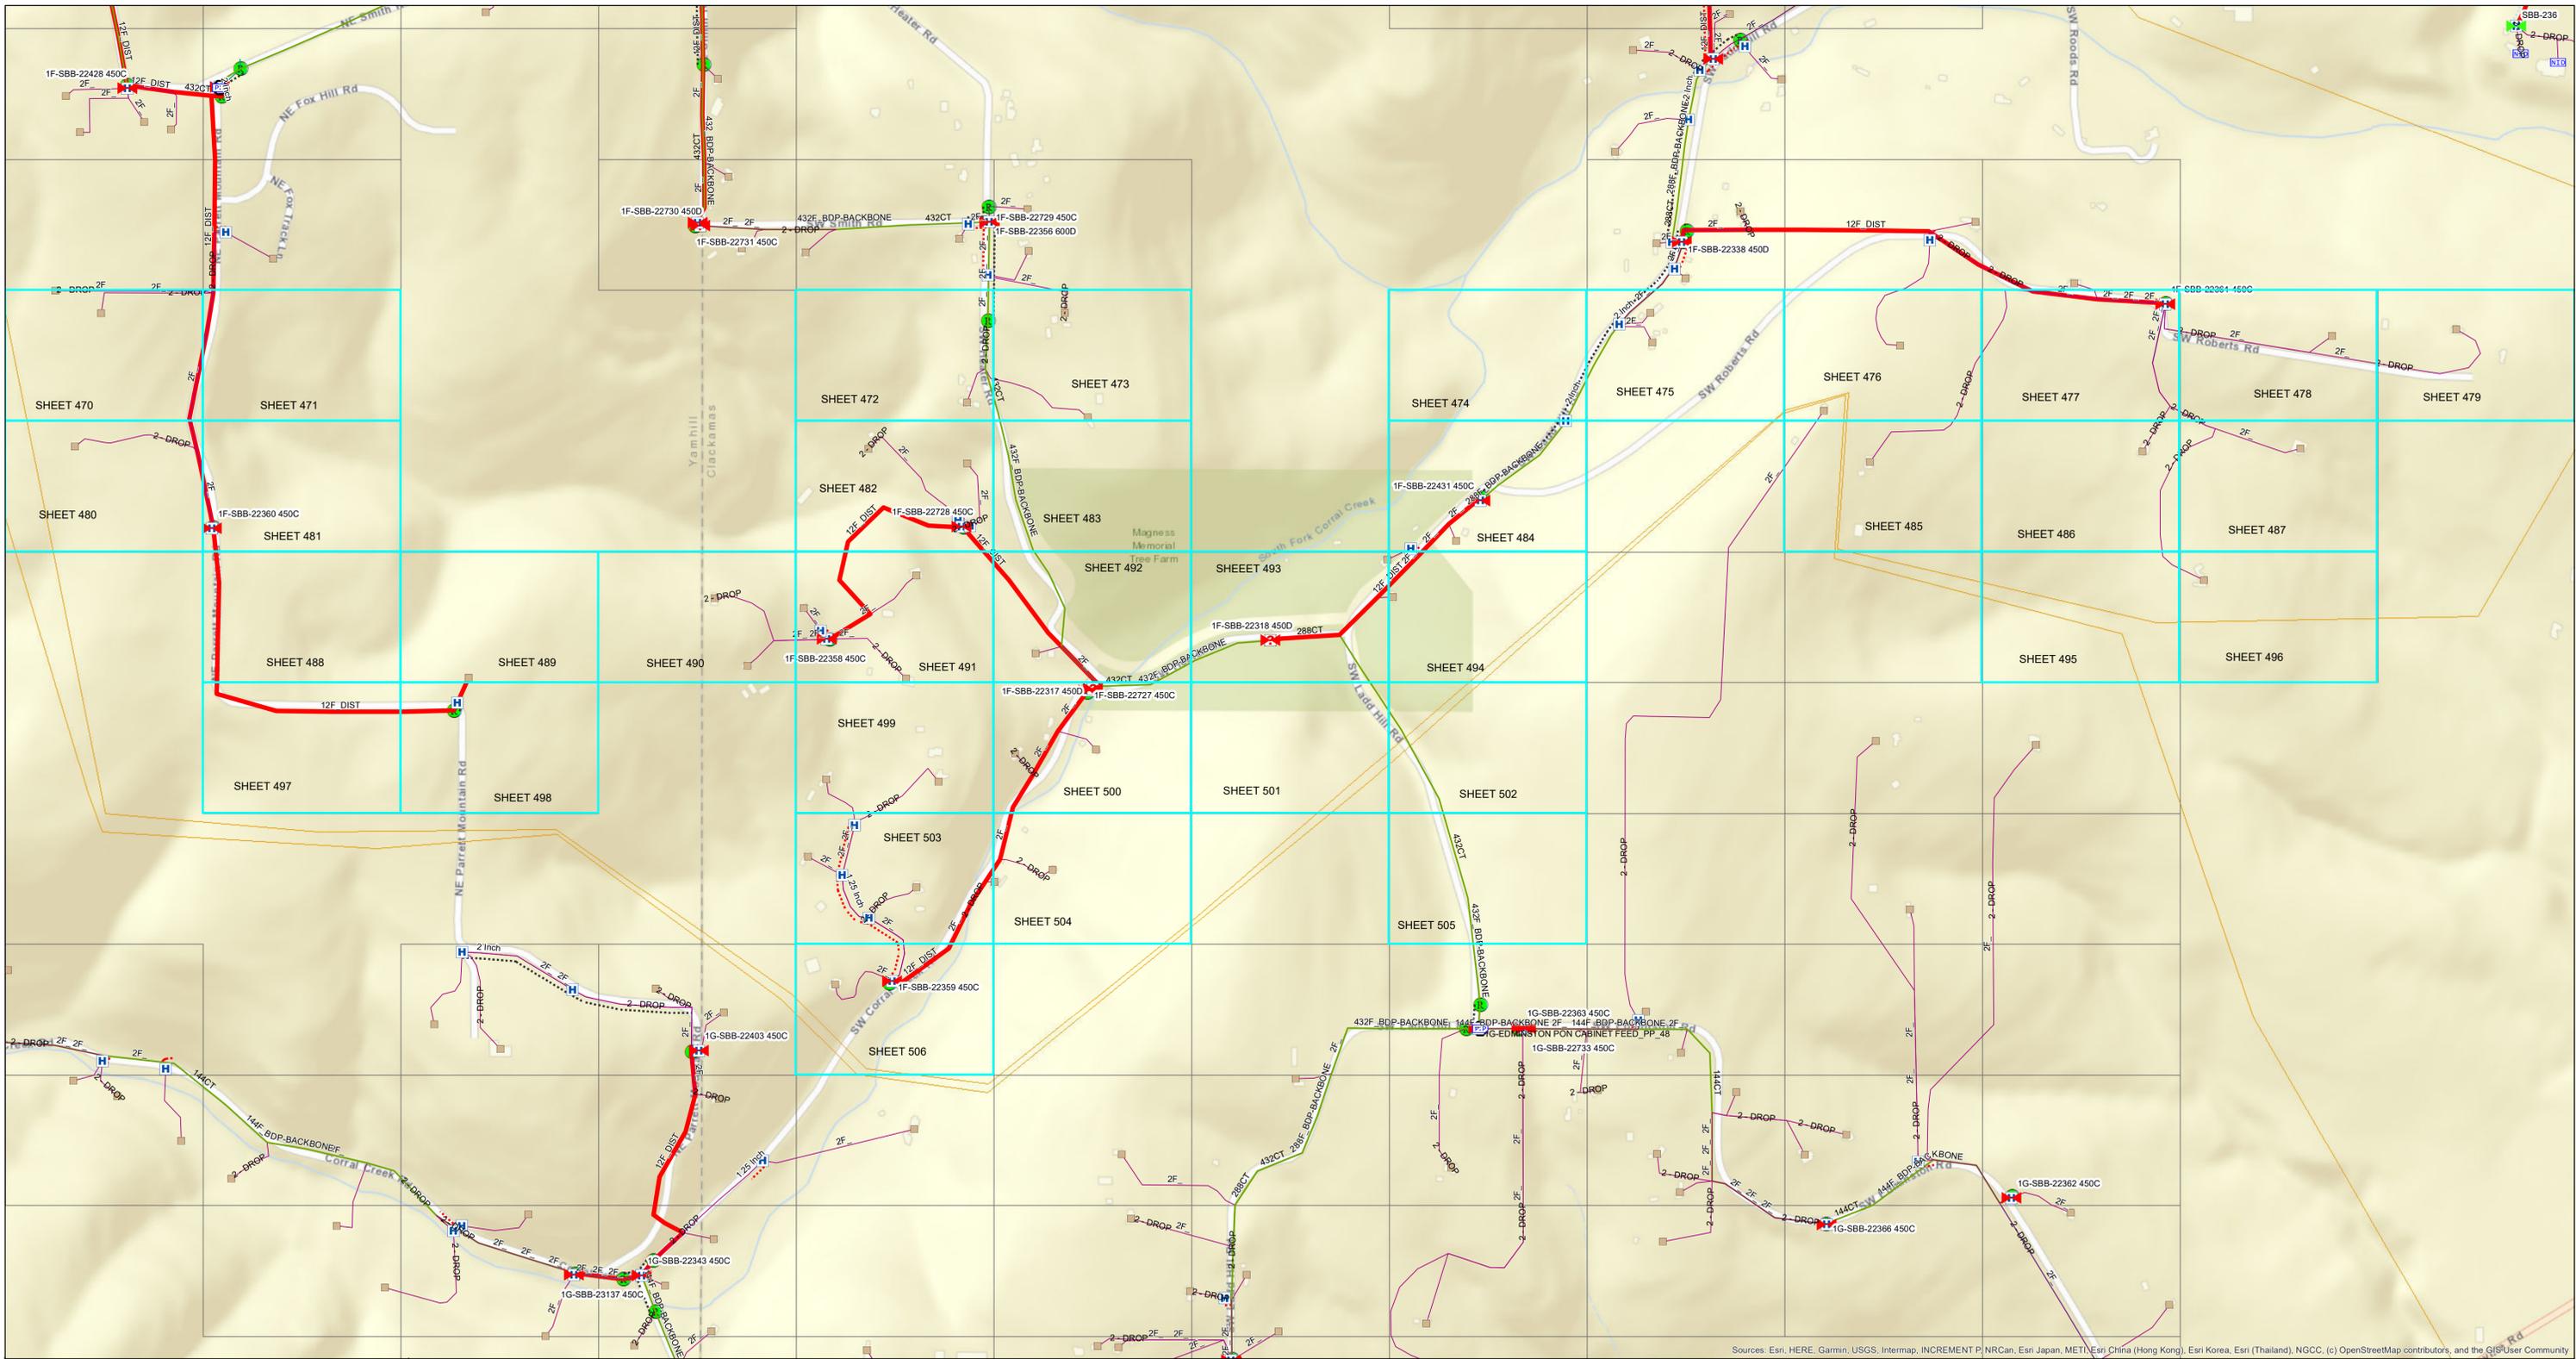

Sources: Esri, HERE, Garmin, USGS, Intermap, INCREMENT P, NRCan, Esri Japan, METI, Esri China (Hong Kong), Esri Korea, Esri (Thailand), NGCC, (c) OpenStreetMap contributors, and the GIS User Community



UNDERGROUND UTILITIES HAVE BEEN PLOTTED FROM AVAILABLE RECORDS AND FIELD OBSERVATIONS BUT ARE NOT NECESSARILY EXACT. IT IS THE CONTRACTOR'S RESPONSIBILITY TO FIELD LOCATE ALL UNDERGROUND OBSTRUCTIONS AND UTILITIES PRIOR TO CONSTRUCTION. COMPLETE REPAIR OF ANY AND ALL DAMAGES INCURRED SHALL BE AT THE EXPENSE OF THE CONTRACTOR.

**LEGEND**

**Fiber Equipment**

- Patch Panel
- OLT
- NID
- NIU
- Splitter 1x16
- Splitter 1x2
- Splitter 1x6
- Splitter 1x4
- Splitter 1x8
- Unknown
- Splice Closure
- Slack Loop

**Structure**

- Drop Vault
- Handhole
- Manhole
- Unknown
- Vault
- Cabinet
- Building

**Fiber Cable**

- Drop Fiber
- Other
- Shared/Combined Fiber
- Access Fiber
- Distribution Fiber
- Backbone Fiber

**Conduit**

- 1 inch; 1.19 inch; 1.25 inch; 1.5 inch
- 2 inch
- 3 inch
- 4 inch
- Other



Todd Hurd  
Network Project Manager  
City of Sherwood | Sherwood Broadband  
(360) 713-8638 | [hurd@sherwoodoregon.gov](mailto:hurd@sherwoodoregon.gov)



BDP - 1F (S)

**Sherwood**  
BROADBAND