

**FIRE CODE / LAND USE / BUILDING REVIEW
APPLICATION**



North Operating Center
11945 SW 70th Avenue
Tigard, OR 97223
Phone: 503-649-8577

South Operating Center
8445 SW Elligsen Rd
Wilsonville, OR 97070
Phone: 503-649-8577

REV 6-30-20

Project Information

Applicant Name: AJ Michaud - RA Gray Construction
Address: PO Box 1000 Sherwood, OR 97140
Phone: 503-692-4675
Email: ajmichaud@ragrayconst.com
Site Address: 13470 SW Galbreath Dr
City: Sherwood
Map & Tax Lot #: 750 2S128B
Business Name: Barker Cabinets Building #2 Shell
Land Use/Building Jurisdiction: Sherwood
Land Use/ Building Permit # TBD

Choose from: Beaverton, Tigard, Newberg, Tualatin, North Plains, West Linn, Wilsonville, Sherwood, Rivergrove, Durham, King City, Washington County, Clackamas County, Multnomah County, Yamhill County

Project Description

New 27,000 SF building on property.
Building #2 on site, to be very similar
to Building #1 just completed.

Permit/Review Type (check one):

- ☐ Land Use / Building Review - Service Provider Permit
☐ Emergency Radio Responder Coverage Install/Test

Public Utilities Easement

Tax Lot 750 2S128B

Installation

of Sherwood, Washington County, Oregon

- * Exception: Underground Storage Tanks (UST)
are deferred to DEQ for regulation.

- ☐ Explosives Blasting (Blasting plan is required)
☐ Exterior Toxic, Pyrophoric or Corrosive Gas Installation
(in excess of 810 cu.ft.)
☐ Tents or Temporary Membrane Structures (in excess
of 10,000 square feet)
☐ Temporary Haunted House or similar
☐ OLCC Cannabis Extraction License Review
☐ Ceremonial Fire or Bonfire
(For gathering, ceremony or other assembly)

For Fire Marshal's Office Use Only

TVFR Permit # 2024-0160
Permit Type: SPP-Sherwood
Submittal Date: 10-03-2024
Assigned To: DFM Arn
Due Date: NA
Fees Due: 0
Fees Paid: 0

Approval/Inspection Conditions
(For Fire Marshal's Office Use Only)

This section is for application approval only

Fire Marshal or Designee

Date

Conditions: See approved fire service plans.

See Attached Conditions: ☐ Yes ☒ No



Site Inspection Required: ☒ Yes ☐ No

This section used when site inspection is required

Inspection Comments:


Final TVFR Approval Signature & Emp ID

Date

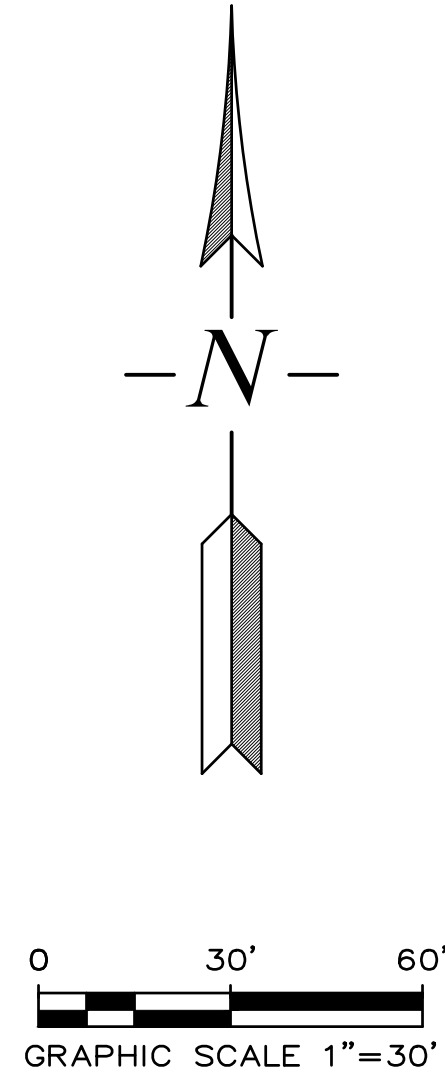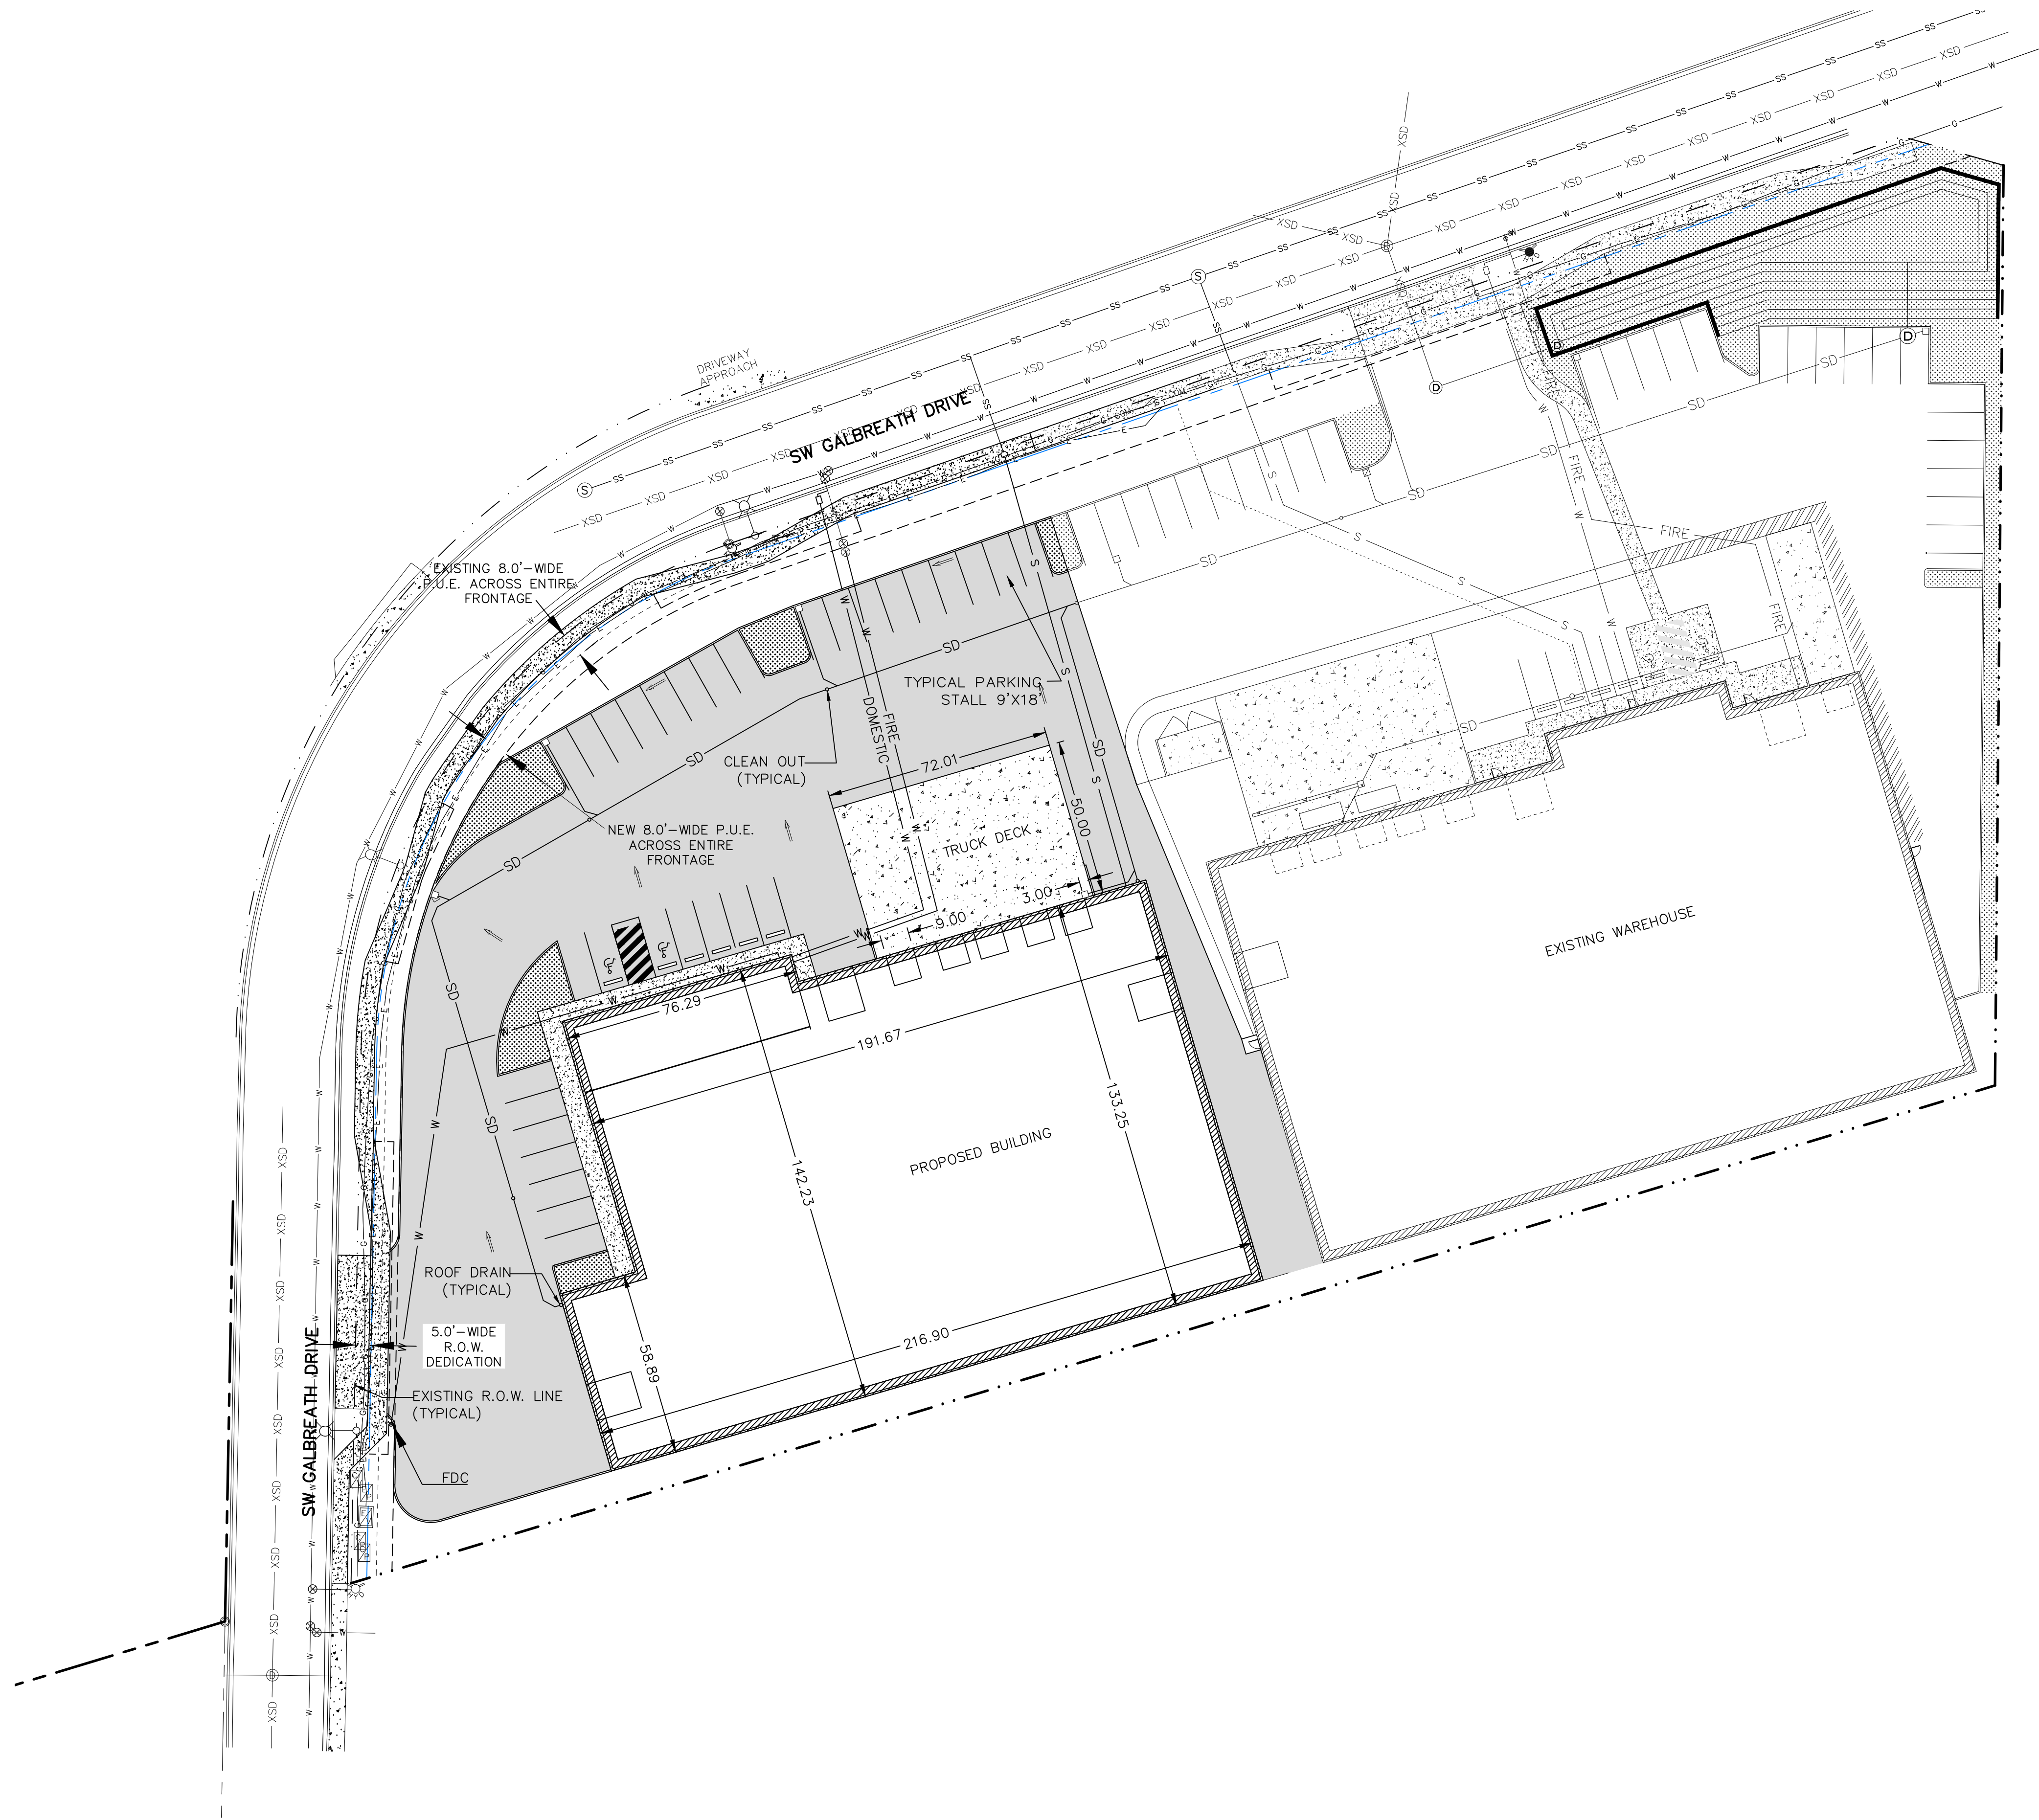

TVFR Permit# 2024-0160

FD Notes: Fire Lane markings to be determined at building final OFC 503.3.

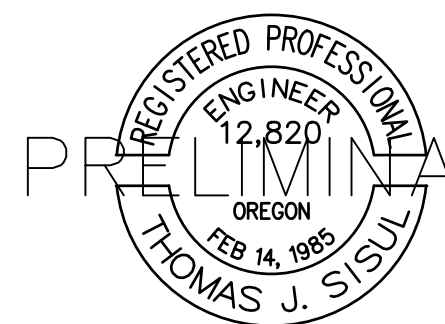

EXPIRES: 6/30/

PRELIMINARY

REVISIONS	BY

SW GALBREATH DRIVE
RA GRAY CONSTRUCTION

SITE PLAN

SISUL ENGINEERING
375 PORTLAND AVENUE
CLATSOP, OREGON 97027
(503) 667-0186
NAME: 20-067 PLANS

DATE	NOV 2020
SCALE	AS SHOWN
DRAWN	JAS
JOB	SGL20-067
SHEET	