


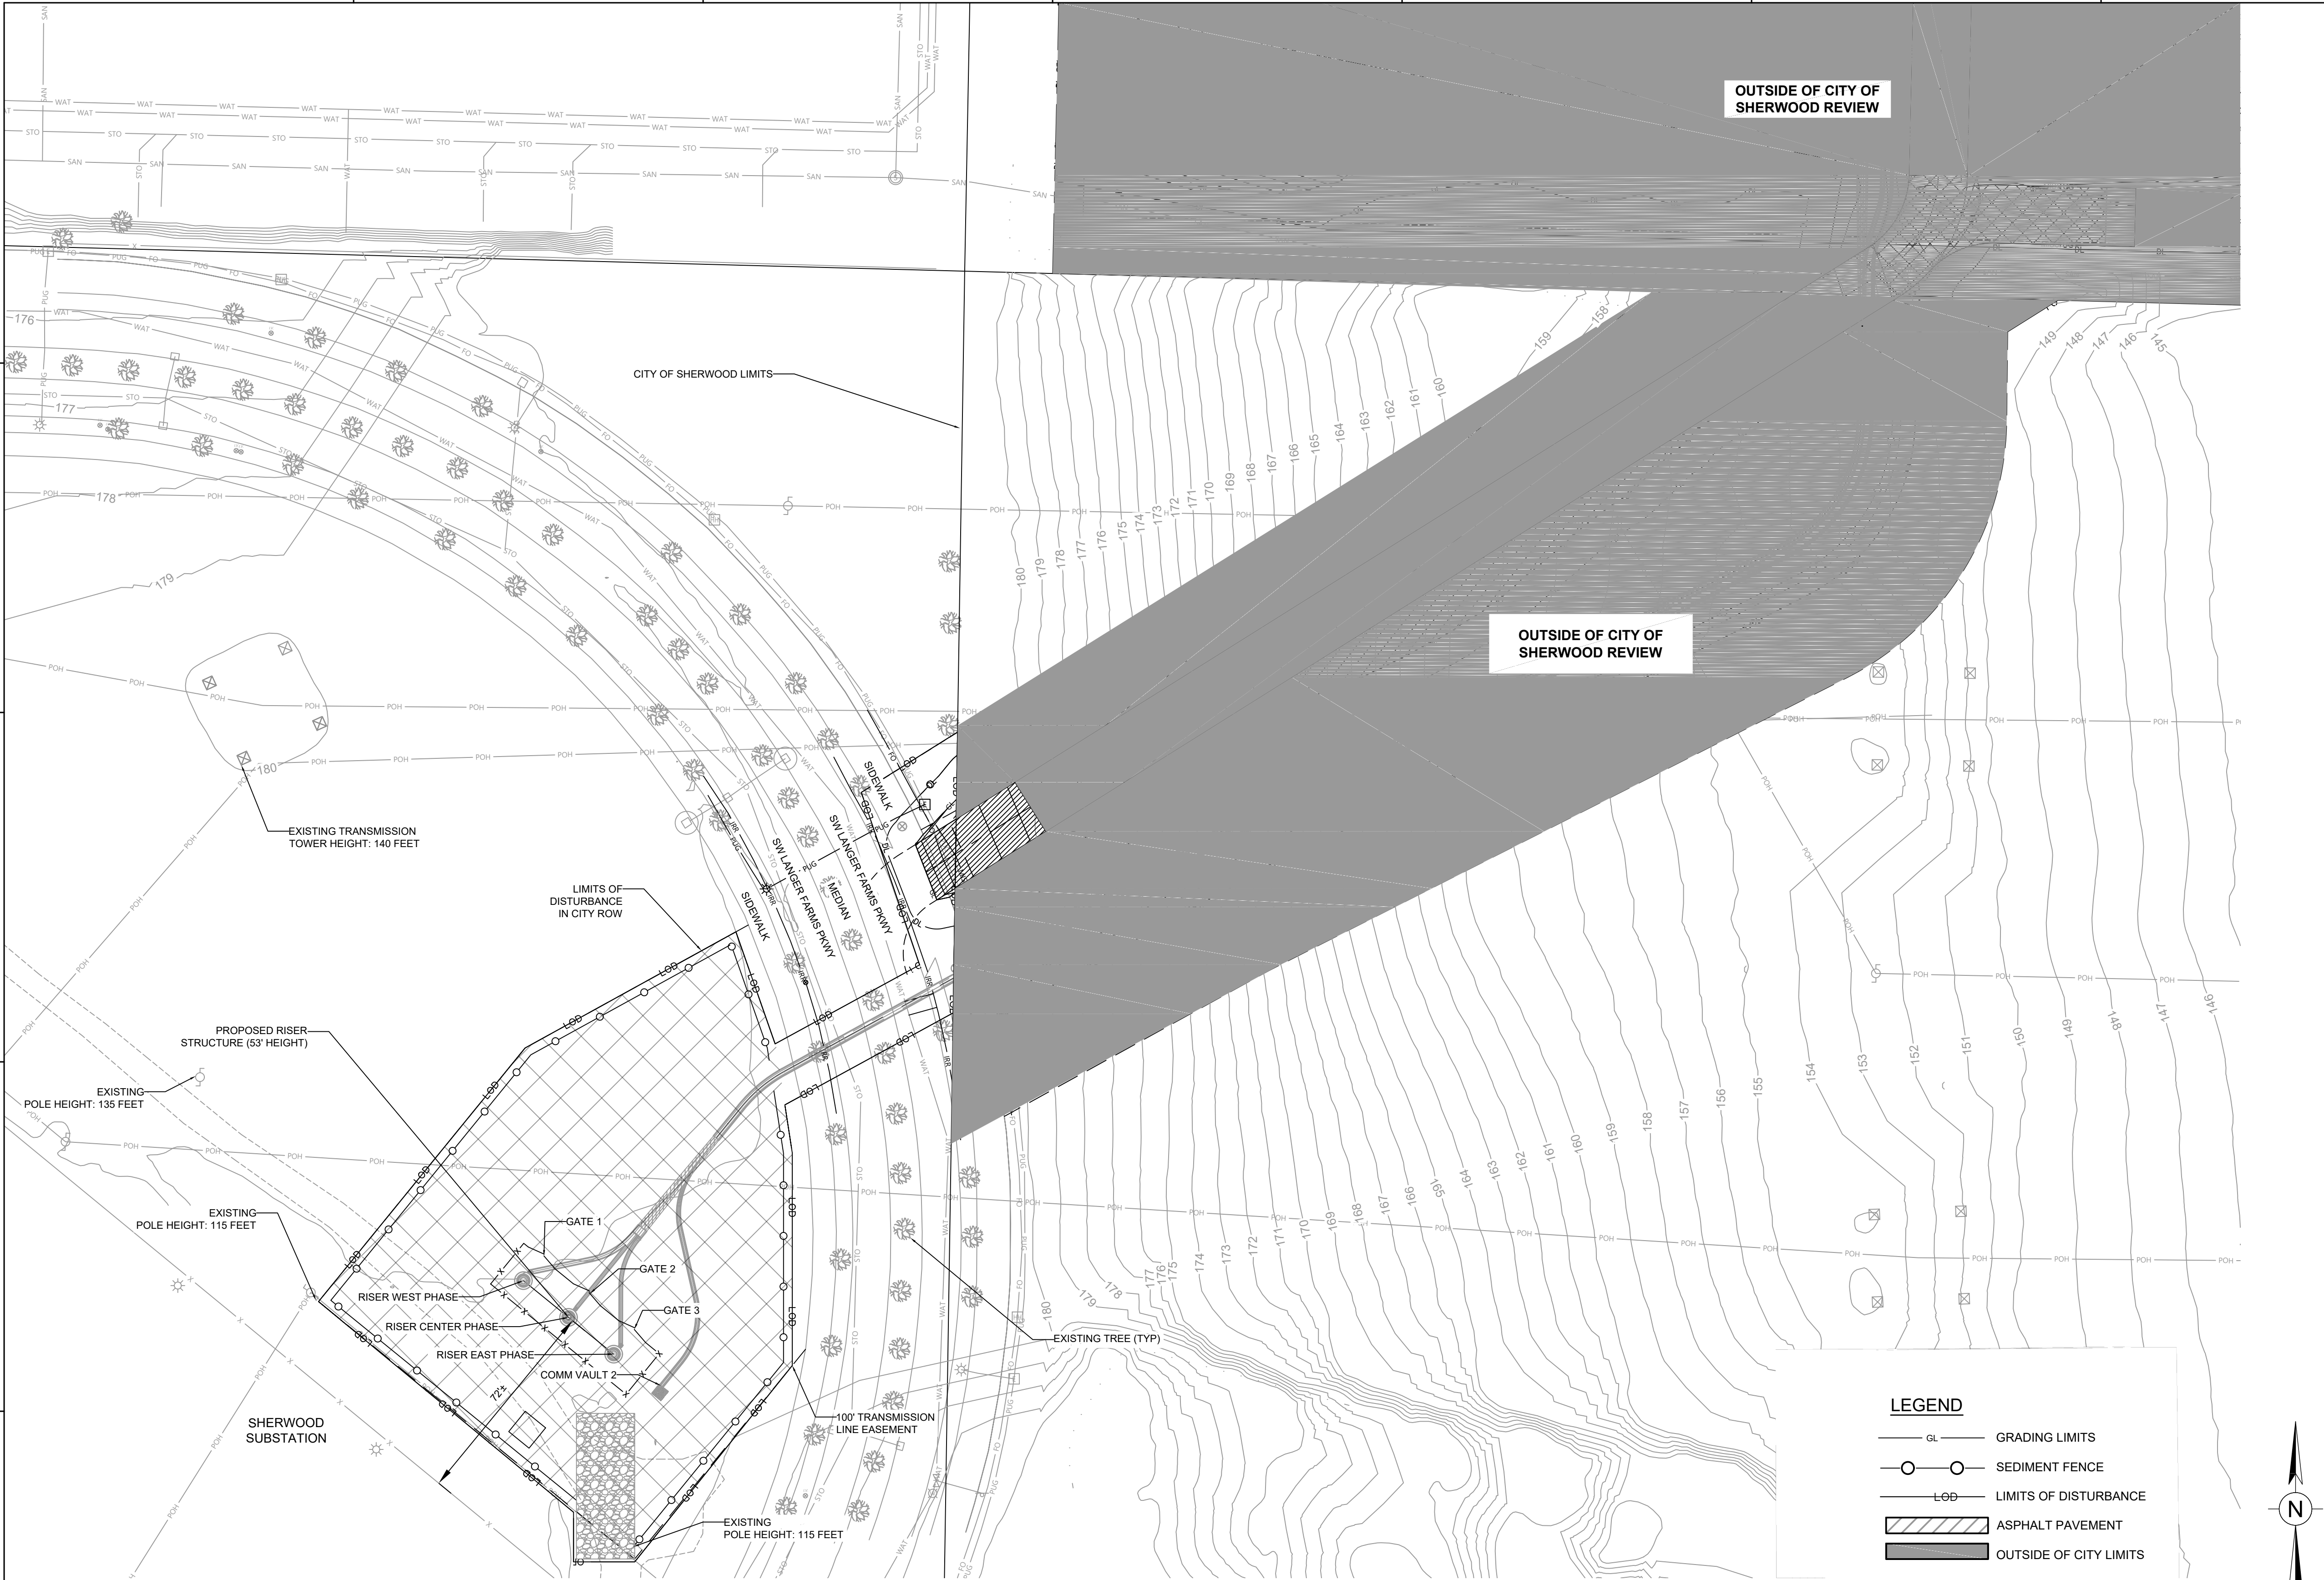

NOTES:
1. EXISTING POLE HEIGHTS ARE APPROXIMATE AND OBTAINED FROM PUBLICLY AVAILABLE LIDAR.



HOLD INFORMATION		
NO.	DESCRIPTION	
	CONTRACTOR/INSTALLER SHALL TAKE ALL APPROPRIATE PRECAUTIONS TO ENSURE THE SAFETY OF ALL PEOPLE LOCATED ON THE WORK SITE, INCLUDING CONTRACTOR'S/INSTALLER'S PERSONNEL (OR THAT OF ITS SUB-CONTRACTOR(S)) PERFORMING THE WORK.	
RELEASE INFORMATION		
REV.	DATE	DESCRIPTION
ISSUE PURPOSE:		
SPECIFICATION:		
PROJECT NO.: 15867.001		
I HEREBY CERTIFY THAT THIS ENGINEERING DOCUMENT WAS PREPARED BY ME OR UNDER MY DIRECT PERSONAL SUPERVISION AND THAT I AM A DULY LICENSED PROFESSIONAL ENGINEER UNDER THE LAWS OF THE STATE OF OREGON.		
ENTER NAME ENTER DATE		
MY LICENSE RENEWAL DATE IS: ENTER DATE PAGES OR SHEETS COVERED BY THIS SEAL: THIS DOCUMENT ONLY.		
CAD FILE NAME: EXHIBIT 1.dwg		
PREPARED BY: OV / BM		
REVIEWED BY: DW		
APPROVED BY: MT		
ANY MODIFICATION OR ADDITION TO THIS DRAWING BY AN ORGANIZATION OTHER THAN SARGENT & LUNDY, IS NOT THE RESPONSIBILITY OF SARGENT & LUNDY.		
 77 W WACKER DR, CHICAGO, ILLINOIS 60601		
PRELIMINARY NOT FOR CONSTRUCTION		
PROJECT		
SUBSTATION SHERWOOD, OR		
DRAWING TITLE		
EXISTING POLES EXHIBIT		
DRAWING NUMBER		REVISION
EXHIBIT 1		